


Sistemas constructivos

Columnas y jácenas

El sistema NORSKREEN® M4 también dispone de un sistema específico para cubrir estos dos tipos de elementos.

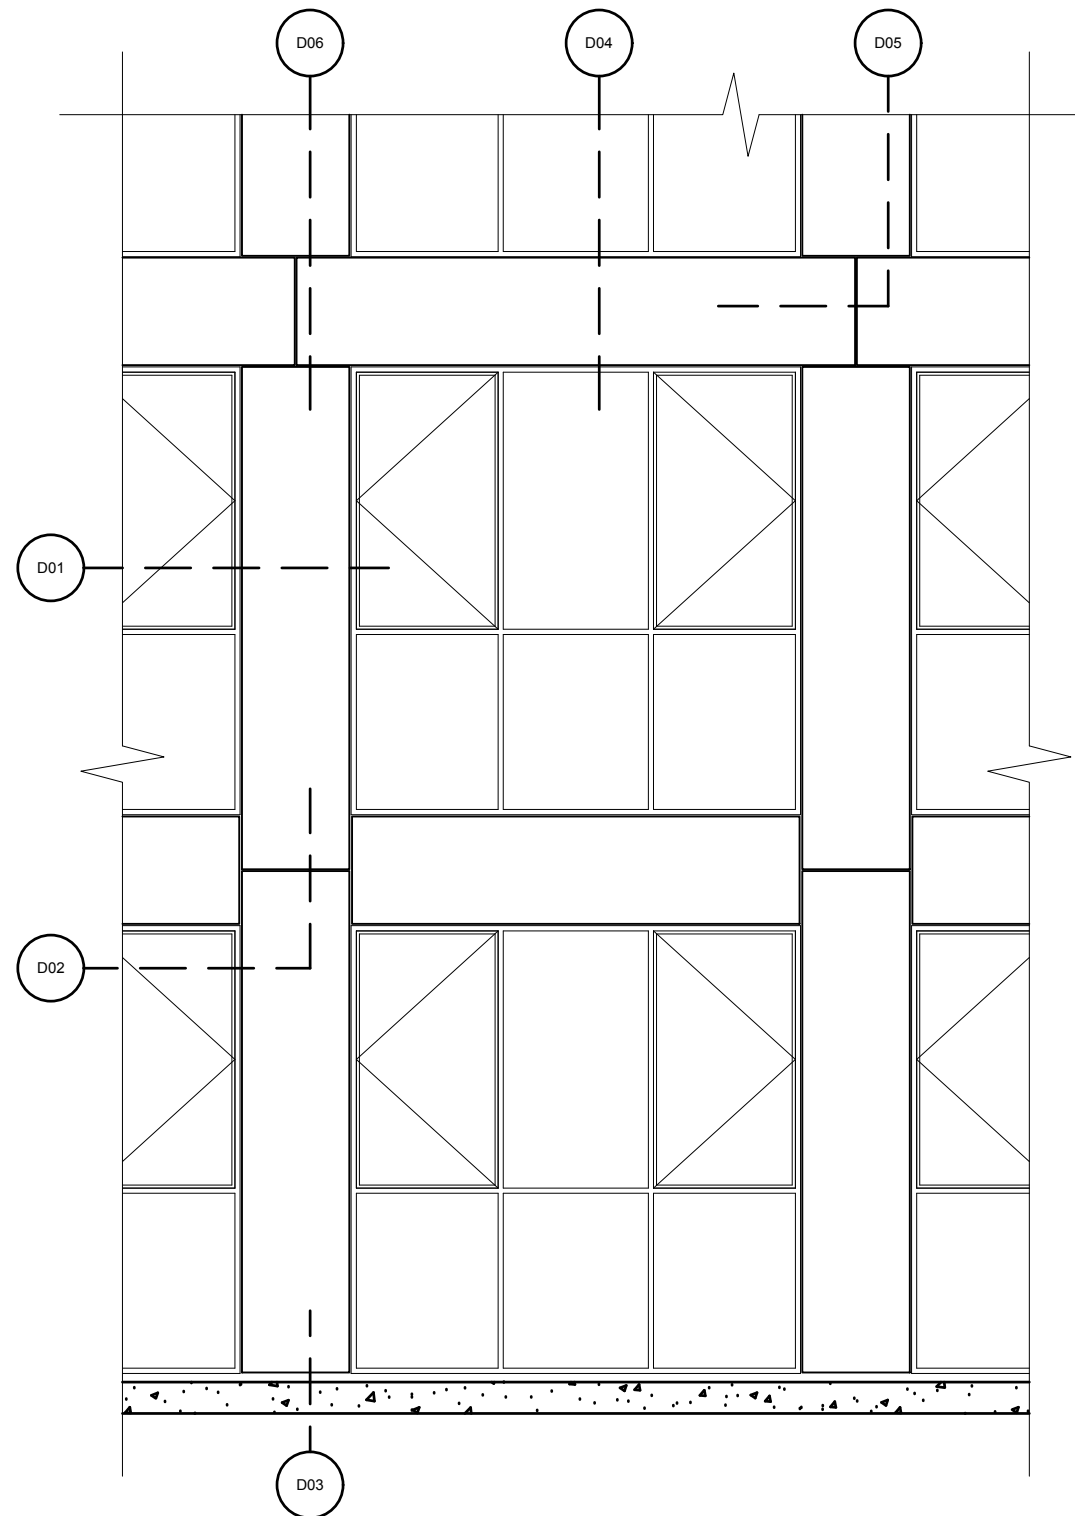



FINISHES / NOTES

VARIOUS FINISHES AVAILABLE
 ALL SUPPORT BRACKETS PROJECT DEPENDANT
 AUSTENITIC STAINLESS STEEL OR G275S POST
 GALVANISED STEEL

DOW CORNING 756 FOR POROUS
 SUBSTRATES OR SIMILAR

KEY COMPONENT LEGEND

- (A) NORSKREEN® M4 PANEL
- (B) TOP SUPPORT BRACKETRY (2 PART)
- (C) INTERMEDIATE SUPPORT BRACKET
- (D) BOTTOM SUPPORT BRACKET
- (E) HORIZONTAL JOINT BRACKET (2 PART)

(BC) INDICATIVE FINISHES NOT BY
 TELLING Eg :

- JOINT SEALANTS/ BACKING ROD
- COMPRIBAND JOINT BACKING
- SOLID PACKERS / ISOLATION PADS
- SUBSTRATE FIXINGS
- INSULATION
- BREATHER MEMBRANE
- CEMENT PARTICLE / LINING BOARD
- STEEL FRAMING SYSTEM
- INTERNAL FINISHES
- GLAZING SYSTEMS AND SEALS
- CLOSURE TRIMS / FLASHINGS

Rev.	Date	Comments
------	------	----------



Material :
 NORSKREEN® M4


Series :
 C SERIES
 TYPICAL COLUMN AND BEAM
 ARRANGEMENT

Drawing Title :
 PARTIAL ELEVATION

Scale :
 NTS

Drawn : JDP
 Date : MAR 16

Size	Drawing No.	Rev.
A3	NOR-M4C E01	

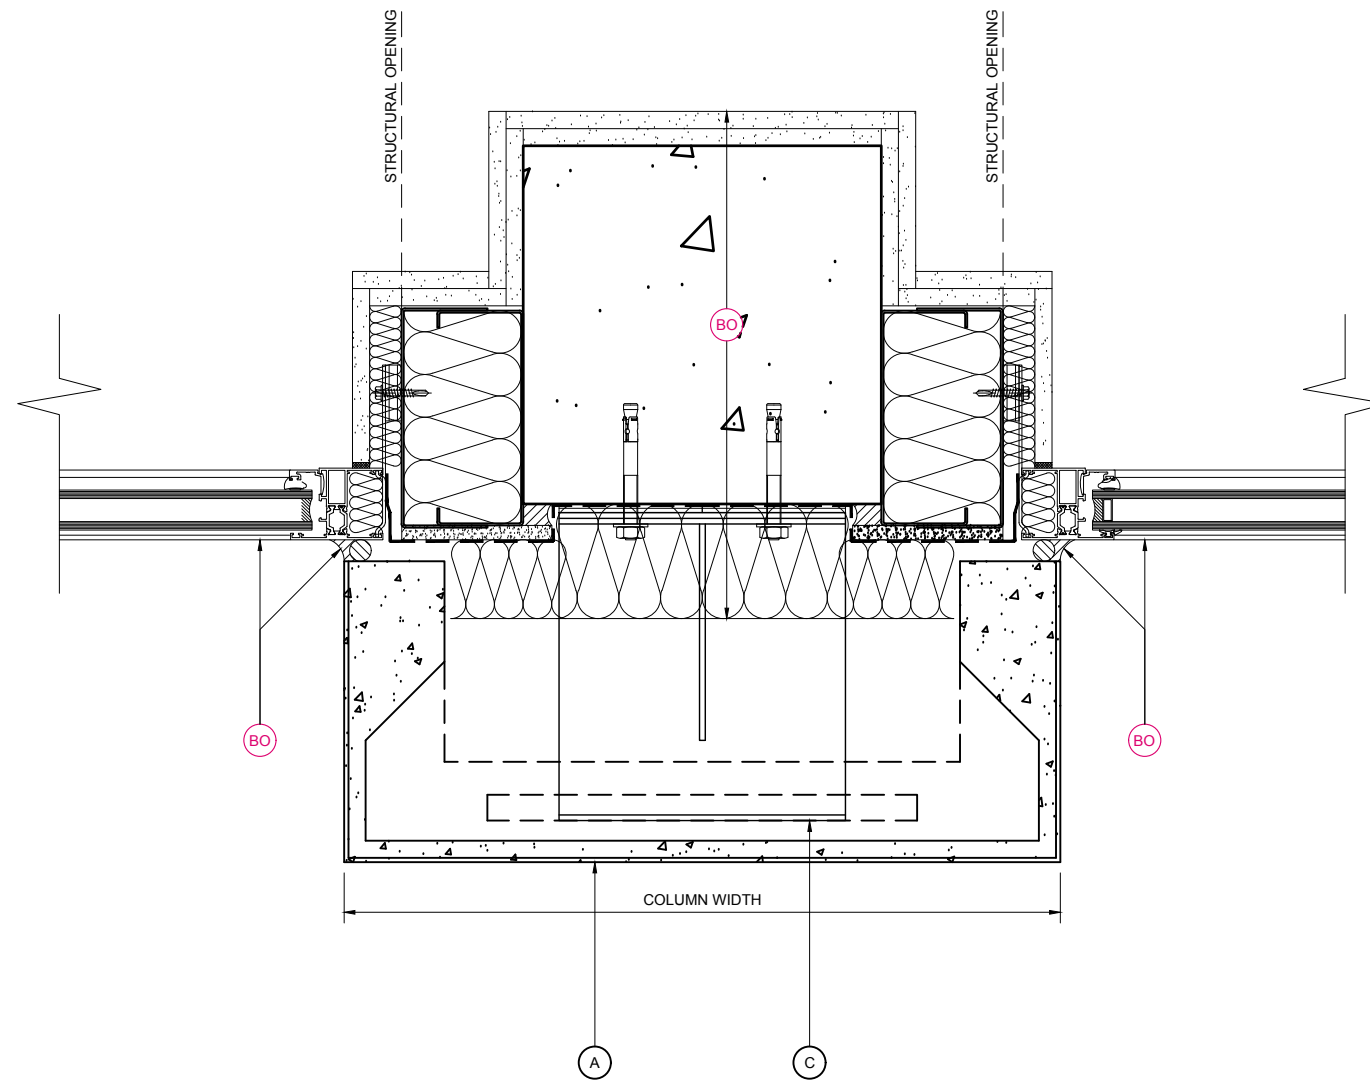

KEY COMPONENT LEGEND

- (A) NORSKREEN® M4 PANEL
- (B) TOP SUPPORT BRACKETRY (2 PART)
- (C) INTERMEDIATE SUPPORT BRACKET
- (D) BOTTOM SUPPORT BRACKET
- (E) HORIZONTAL JOINT BRACKET (2 PART)

(BO) INDICATIVE FINISHES NOT BY TELLING Eg :

- JOINT SEALANTS/ BACKING ROD
- COMPRIBAND JOINT BACKING
- SOLID PACKERS / ISOLATION PADS
- SUBSTRATE FIXINGS
- INSULATION
- BREATHER MEMBRANE
- CEMENT PARTICLE / LINING BOARD
- STEEL FRAMING SYSTEM
- INTERNAL FINISHES
- GLAZING SYSTEMS AND SEALS
- CLOSURE TRIMS / FLASHINGS

Rev.	Date	Comments



Material :
NORSKREEN® M4

Series :
C SERIES
TYPICAL COLUMN AND BEAM
ARRANGEMENT

Drawing Title :
COLUMN TO WINDOW JAMB
DETAIL


Scale : 1 : 5	Drawn : JDP
	Date : MAR 16

Size	Drawing No.	Rev.
A3	NOR-M4C D01	

NOTE:
THESE STANDARD DETAILS DO NOT
INCORPORATE FIRE BARRIER
REQUIREMENTS AROUND WINDOW
OPENINGS AND FLOOR SLABS.
THESE INTERFACING
REQUIREMENTS MUST BE
REVIEWED WITH THE LOCAL FIRE
INSPECTOR BEFORE FINALISATION
OF DETAILS.

COLUMN TO WINDOW JAMB DETAIL

NOTE:
 THESE STANDARD DETAILS DO NOT
 INCORPORATE FIRE BARRIER
 REQUIREMENTS AROUND WINDOW
 OPENINGS AND FLOOR SLABS.
 THESE INTERFACING
 REQUIREMENTS MUST BE
 REVIEWED WITH THE LOCAL FIRE
 INSPECTOR BEFORE FINALISATION
 OF DETAILS.

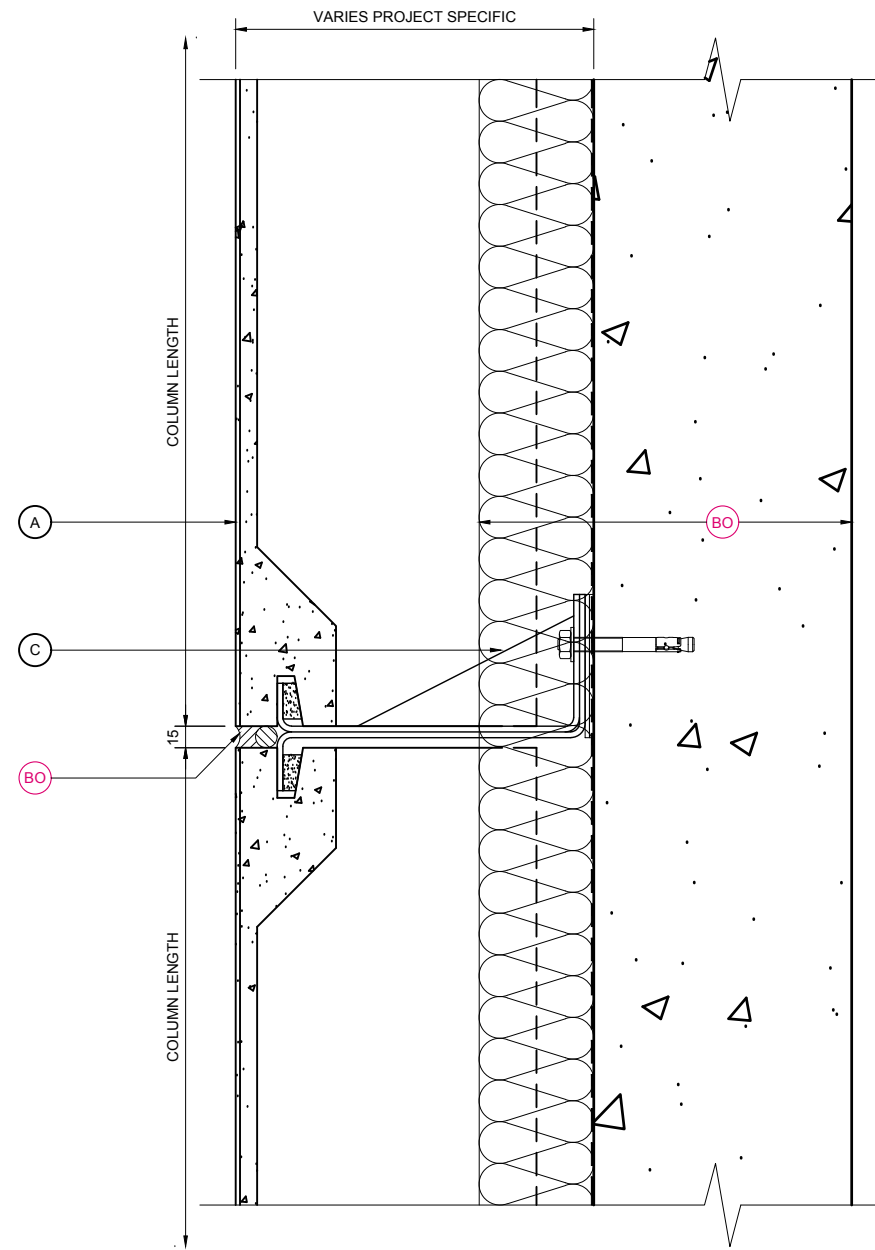

VERTICAL COLUMN JOINT

KEY COMPONENT LEGEND

- (A) NORSKREEN® M4 PANEL
- (B) TOP SUPPORT BRACKETRY (2 PART)
- (C) INTERMEDIATE SUPPORT BRACKET
- (D) BOTTOM SUPPORT BRACKET
- (E) HORIZONTAL JOINT BRACKET (2 PART)

(BO) INDICATIVE FINISHES NOT BY TELLING Eg :

- JOINT SEALANTS/ BACKING ROD
- COMPRIBAND JOINT BACKING
- SOLID PACKERS / ISOLATION PADS
- SUBSTRATE FIXINGS
- INSULATION
- BREATHER MEMBRANE
- CEMENT PARTICLE / LINING BOARD
- STEEL FRAMING SYSTEM
- INTERNAL FINISHES
- GLAZING SYSTEMS AND SEALS
- CLOSURE TRIMS / FLASHINGS

Rev.	Date	Comments




Material :
 NORSKREEN® M4

Series :
 C SERIES
 TYPICAL COLUMN AND BEAM
 ARRANGEMENT

Drawing Title :
 VERTICAL COLUMN JOINT

Scale :	Drawn : JDP
1 : 5	Date : MAR 16

Size	Drawing No.	Rev.
A3	NOR-M4C D02	

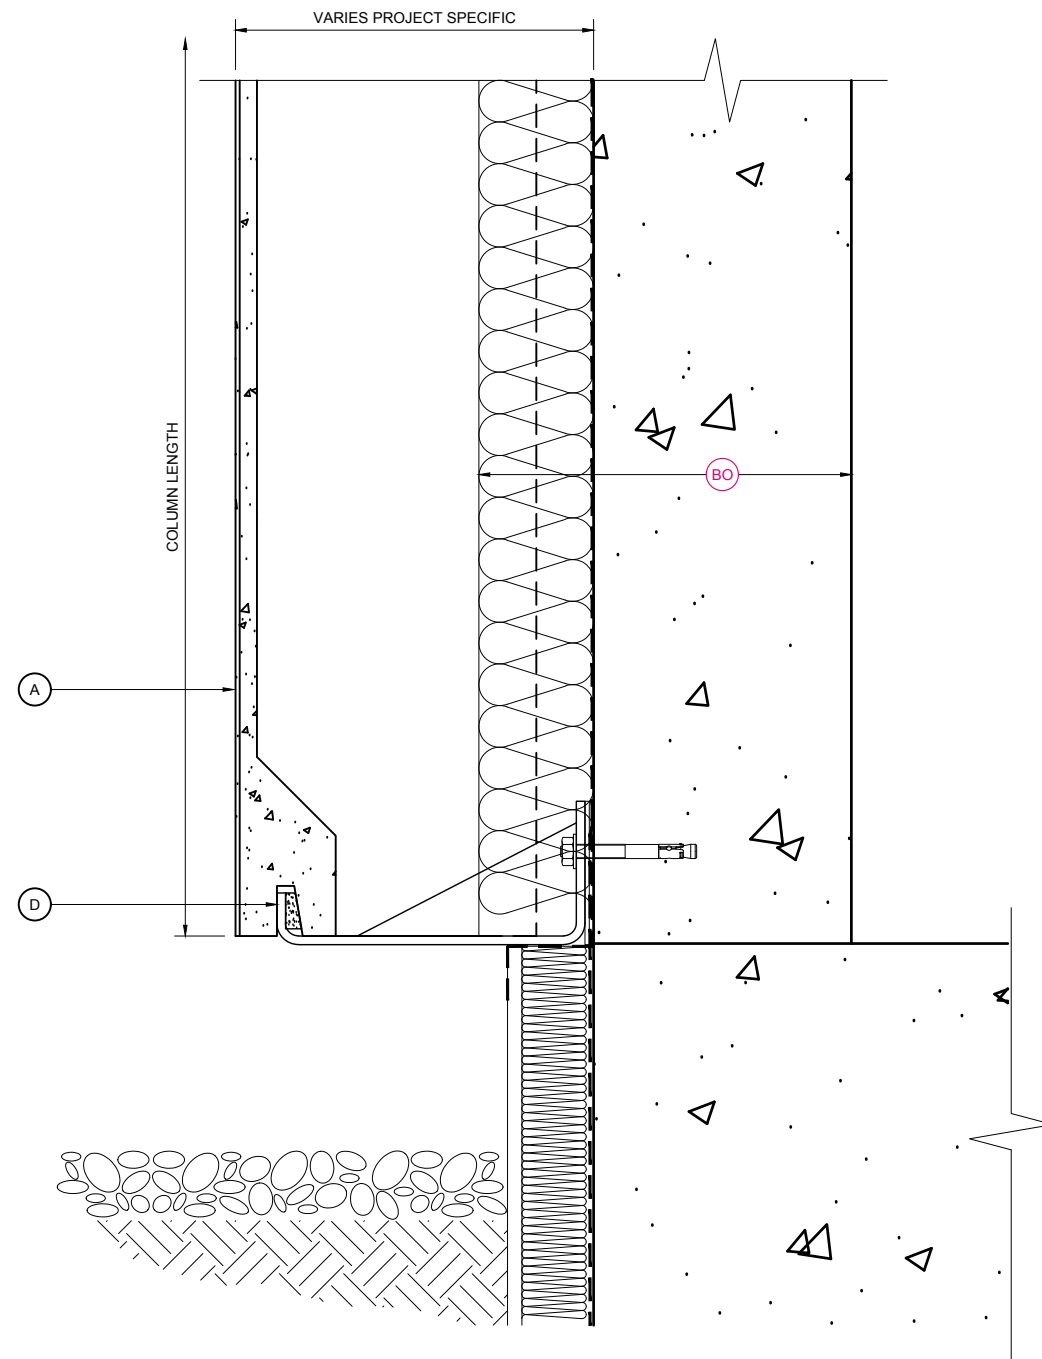

COLUMN BASE DETAIL

NOTE:
THESE STANDARD DETAILS DO NOT
INCORPORATE FIRE BARRIER
REQUIREMENTS AROUND WINDOW
OPENINGS AND FLOOR SLABS.
THESE INTERFACING
REQUIREMENTS MUST BE
REVIEWED WITH THE LOCAL FIRE
INSPECTOR BEFORE FINALISATION
OF DETAILS.

KEY COMPONENT LEGEND

- (A) NORSKREEN® M4 PANEL
- (B) TOP SUPPORT BRACKETRY (2 PART)
- (C) INTERMEDIATE SUPPORT BRACKET
- (D) BOTTOM SUPPORT BRACKET
- (E) HORIZONTAL JOINT BRACKET (2 PART)

(BO) INDICATIVE FINISHES NOT BY TELLING Eg :

- JOINT SEALANTS/ BACKING ROD
- COMPRIBAND JOINT BACKING
- SOLID PACKERS / ISOLATION PADS
- SUBSTRATE FIXINGS
- INSULATION
- BREATHER MEMBRANE
- CEMENT PARTICLE / LINING BOARD
- STEEL FRAMING SYSTEM
- INTERNAL FINISHES
- GLAZING SYSTEMS AND SEALS
- CLOSURE TRIMS / FLASHINGS

Rev.	Date	Comments




Material :
NORSKREEN® M4

Series :
C SERIES
TYPICAL COLUMN AND BEAM
ARRANGEMENT

Drawing Title :
COLUMN BASE DETAIL

Scale : 1 : 5	Drawn : JDP
	Date : MAR 16

Size	Drawing No.	Rev.
A3	NOR-M4C D03	

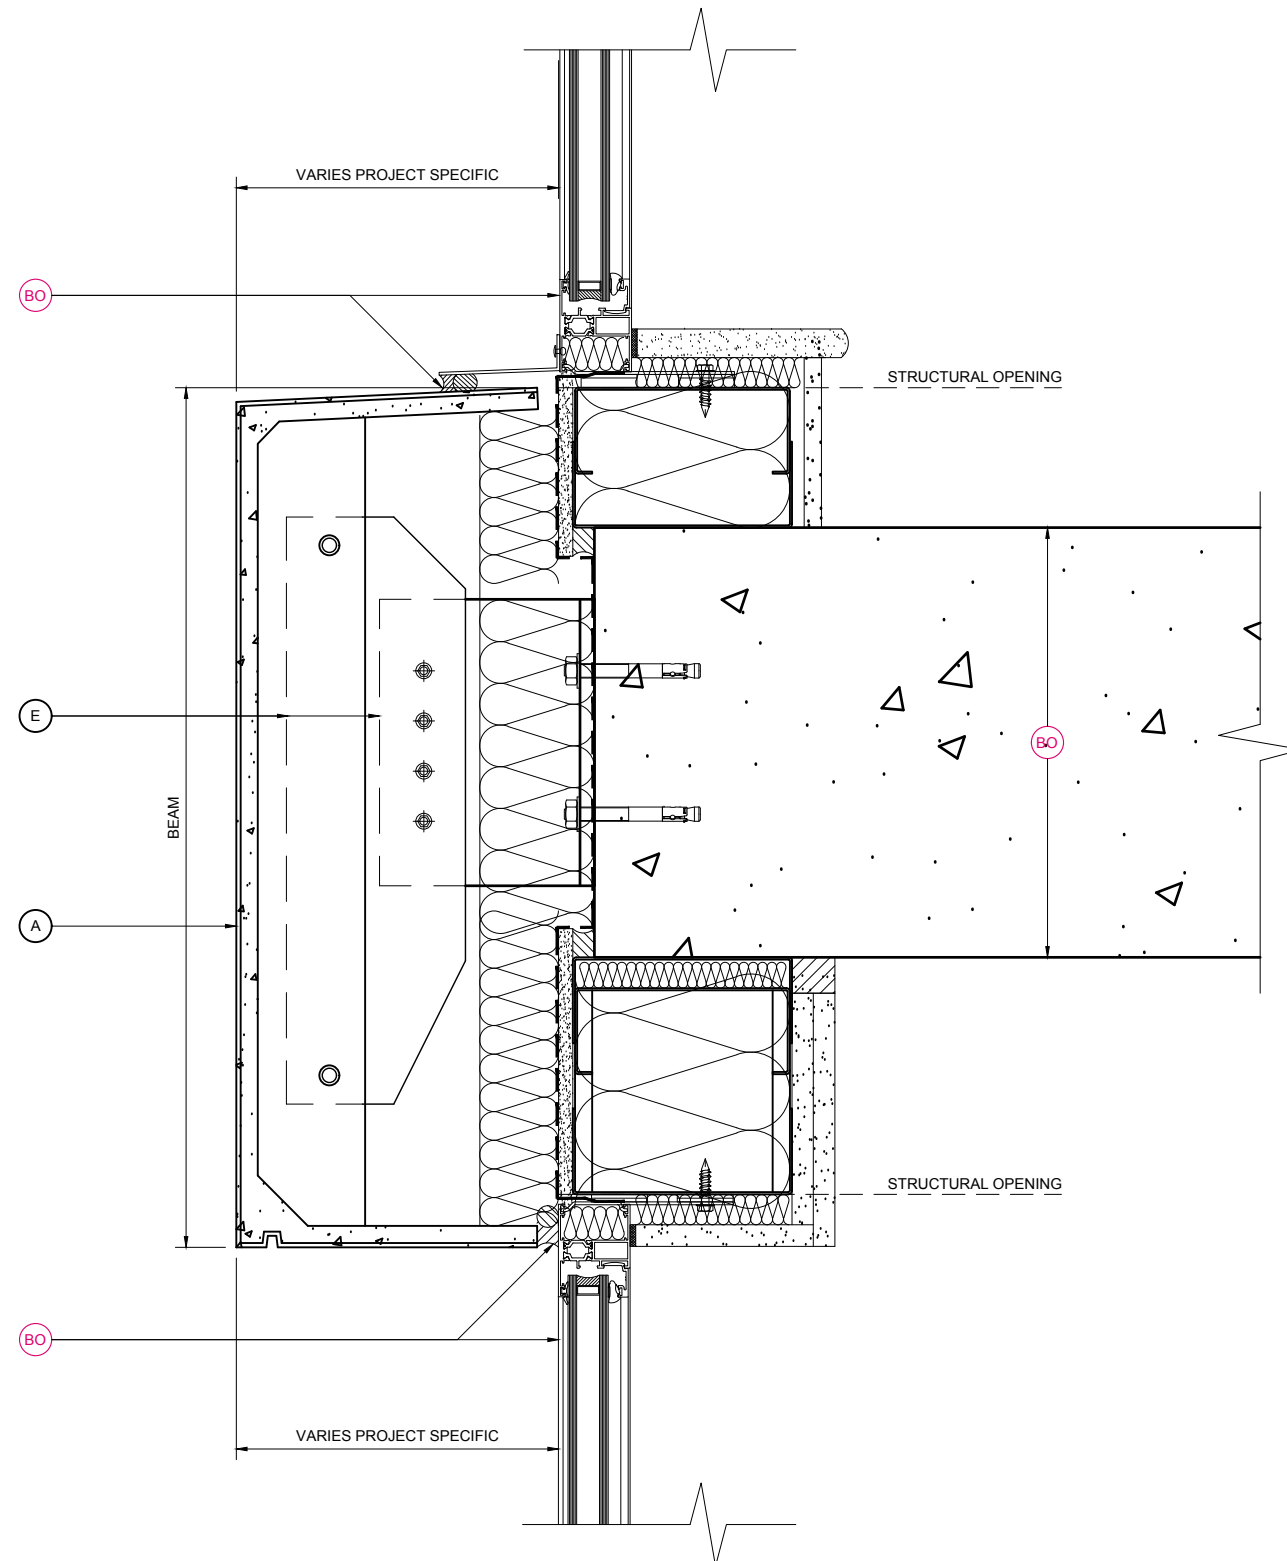

BEAM TO WINDOW DETAIL

NOTE:
THESE STANDARD DETAILS DO NOT
INCORPORATE FIRE BARRIER
REQUIREMENTS AROUND WINDOW
OPENINGS AND FLOOR SLABS.
THESE INTERFACING
REQUIREMENTS MUST BE
REVIEWED WITH THE LOCAL FIRE
INSPECTOR BEFORE FINALISATION
OF DETAILS.

KEY COMPONENT LEGEND

- (A) NORSKREEN® M4 PANEL
- (B) TOP SUPPORT BRACKETRY (2 PART)
- (C) INTERMEDIATE SUPPORT BRACKET
- (D) BOTTOM SUPPORT BRACKET
- (E) HORIZONTAL JOINT BRACKET (2 PART)

(BO) INDICATIVE FINISHES NOT BY
TELLING Eg :

- JOINT SEALANTS/ BACKING ROD
- COMPRIBAND JOINT BACKING
- SOLID PACKERS / ISOLATION PADS
- SUBSTRATE FIXINGS
- INSULATION
- BREATHER MEMBRANE
- CEMENT PARTICLE / LINING BOARD
- STEEL FRAMING SYSTEM
- INTERNAL FINISHES
- GLAZING SYSTEMS AND SEALS
- CLOSURE TRIMS / FLASHINGS

Rev.	Date	Comments




Material :
NORSKREEN® M4

Series :
C SERIES
TYPICAL COLUMN AND BEAM
ARRANGEMENT / SFS

Drawing Title :
BEAM TO WINDOWS
DETAIL

Scale :	1 : 5	Drawn :	JDP
		Date :	MAR 16

Size	Drawing No.	Rev.
A3	NOR-M4C D04	

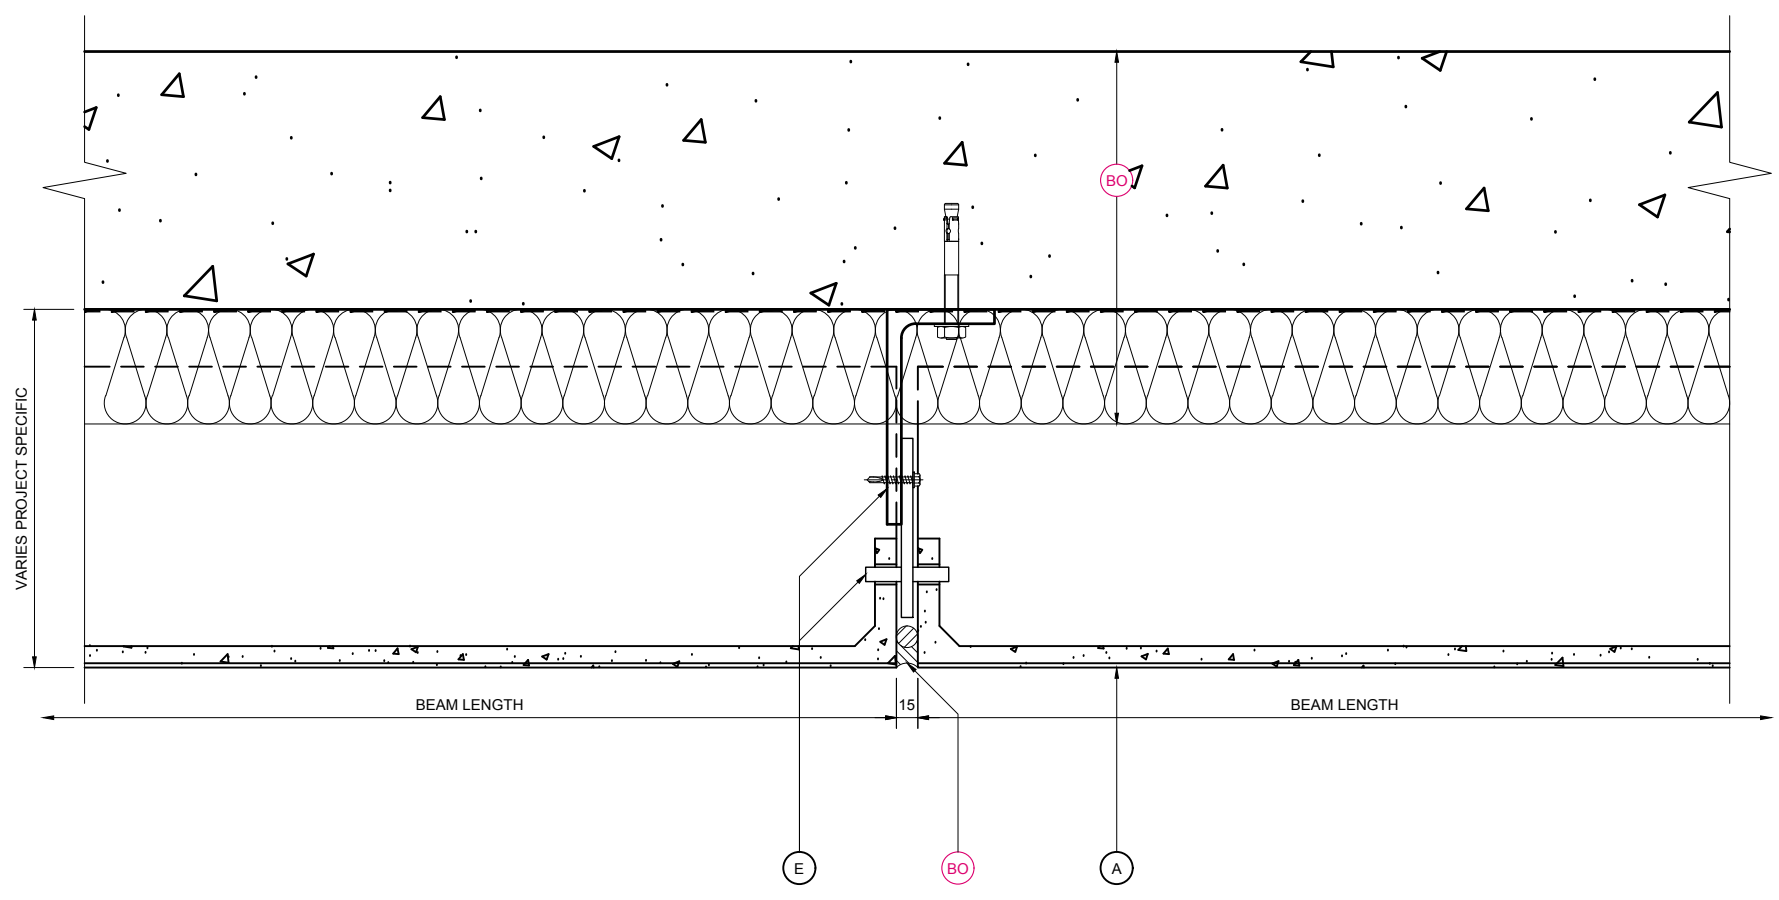

KEY COMPONENT LEGEND

- (A) NORSKREEN® M4 PANEL
- (B) TOP SUPPORT BRACKETRY (2 PART)
- (C) INTERMEDIATE SUPPORT BRACKET
- (D) BOTTOM SUPPORT BRACKET
- (E) HORIZONTAL JOINT BRACKET (2 PART)

- (BO) INDICATIVE FINISHES NOT BY TELLING Eg :
- JOINT SEALANTS/ BACKING ROD
 - COMPRIBAND JOINT BACKING
 - SOLID PACKERS / ISOLATION PADS
 - SUBSTRATE FIXINGS
 - INSULATION
 - BREATHER MEMBRANE
 - CEMENT PARTICLE / LINING BOARD
 - STEEL FRAMING SYSTEM
 - INTERNAL FINISHES
 - GLAZING SYSTEMS AND SEALS
 - CLOSURE TRIMS / FLASHINGS

Rev.	Date	Comments



Material :
NORSKREEN® M4

Series :
C SERIES
TYPICAL COLUMN AND BEAM
ARRANGEMENT


Drawing Title :
HORIZONTAL BEAM JOINT

Scale : 1 : 5 Drawn : JDP
Date : MAR 16

Size	Drawing No.	Rev.
A3	NOR-M4C D05	

NOTE:
THESE STANDARD DETAILS DO NOT
INCORPORATE FIRE BARRIER
REQUIREMENTS AROUND WINDOW
OPENINGS AND FLOOR SLABS.
THESE INTERFACING
REQUIREMENTS MUST BE
REVIEWED WITH THE LOCAL FIRE
INSPECTOR BEFORE FINALISATION
OF DETAILS.

HORIZONTAL BEAM JOINT

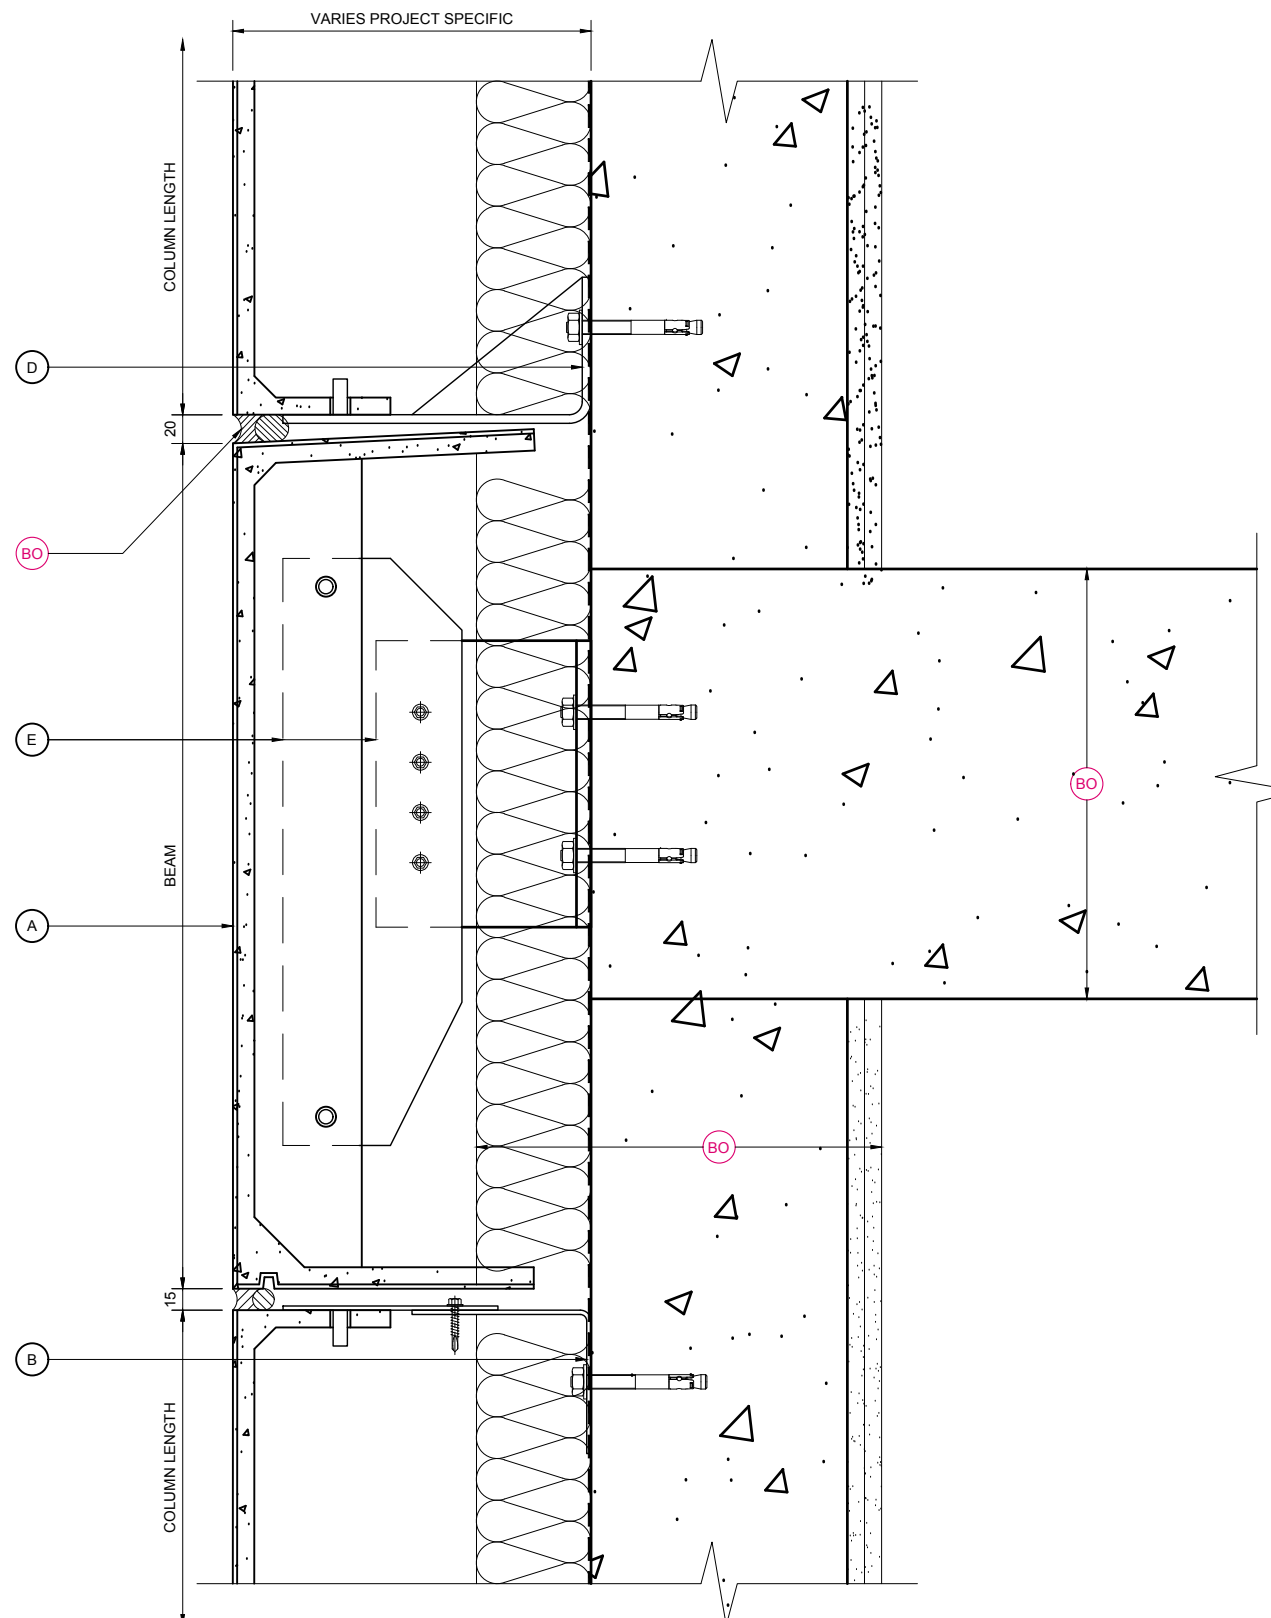

GRC BEAM AND COLUMN DETAIL

NOTE:
THESE STANDARD DETAILS DO NOT
INCORPORATE FIRE BARRIER
REQUIREMENTS AROUND WINDOW
OPENINGS AND FLOOR SLABS.
THESE INTERFACING
REQUIREMENTS MUST BE
REVIEWED WITH THE LOCAL FIRE
INSPECTOR BEFORE FINALISATION
OF DETAILS.

KEY COMPONENT LEGEND

- (A) NORSKREEN® M4 PANEL
- (B) TOP SUPPORT BRACKETRY (2 PART)
- (C) INTERMEDIATE SUPPORT BRACKET
- (D) BOTTOM SUPPORT BRACKET
- (E) HORIZONTAL JOINT BRACKET (2 PART)

(BO) INDICATIVE FINISHES NOT BY TELLING Eg :

- JOINT SEALANTS/ BACKING ROD
- COMPRIBAND JOINT BACKING
- SOLID PACKERS / ISOLATION PADS
- SUBSTRATE FIXINGS
- INSULATION
- BREATHER MEMBRANE
- CEMENT PARTICLE / LINING BOARD
- STEEL FRAMING SYSTEM
- INTERNAL FINISHES
- GLAZING SYSTEMS AND SEALS
- CLOSURE TRIMS / FLASHINGS

Rev.	Date	Comments
------	------	----------



Material :
NORSKREEN® M4

Series :
C SERIES
TYPICAL COLUMN AND BEAM
ARRANGEMENT

Drawing Title :
GRC BEAM AND COLUMNS
DETAIL

Scale :
1 : 5

Drawn : JDP
Date : MAR 16

Size	Drawing No.	Rev.
A3	NOR-M4C D06	