

**FINISHES / NOTES**

VARIOUS FINISHES AVAILABLE  
 GRADE 6063T6 MILL FINISH. OPTIONALLY PRE PUNCHED TO SUIT PANEL MODULE  
 GRADE 6063T6 MILL FINISH VARIABLE BRACKETS AND SIZES  
 GRADE 6063T6. PPC BLACK WITH BLACK GASKET  
 GRADE 6063T6. PPC BLACK WITH BLACK GASKET  
 GRADE 6063T6. PPC BLACK WITH BLACK GASKET

DOW CORNING 756 FOR POROUS SUBSTRATES OR SIMILAR

**KEY COMPONENT LEGEND**

- (A) NORSKREEN® M2 PANEL
- (B) VERTICAL ALUMINIUM T SECTION SUPPORT
- (C) ALUMINIUM BRACKET WITH ISOLATION PAD
- (E) ALUMINIUM TOP CLIP
- (F) ALUMINIUM INTERMEDIATE CLIP
- (G) ALUMINIUM BOTTOM CLIP

(BO) INDICATIVE FINISHES NOT BY TELLING Eg :

- JOINT SEALANTS/ BACKING ROD
- COMPRIBAND JOINT BACKING
- SUBSTRATE FIXINGS
- INSULATION
- BREATHER MEMBRANE
- CEMENT PARTICLE / LINING BOARD
- STEEL FRAMING SYSTEM
- INTERNAL FINISHES
- GLAZING SYSTEMS AND SEALS
- CLOSURE TRIMS / FLASHINGS

Rev.	Date	Comments



© Telling Architectural Ltd  
 Do not scale from this drawing. If in doubt ask

Material :  
 NORSKREEN® M2


Series :  
 B SERIES  
 VERTICAL T AND BRACKETS  
 TO CONCRETE

Drawing Title :  
 SYSTEM COMPONENTS AND  
 NOTES

Scale :  
 NTS

Drawn : JDP  
 Date : MAR 16

Size	Drawing No.	Rev.
A3	NOR-M2B INDEX	

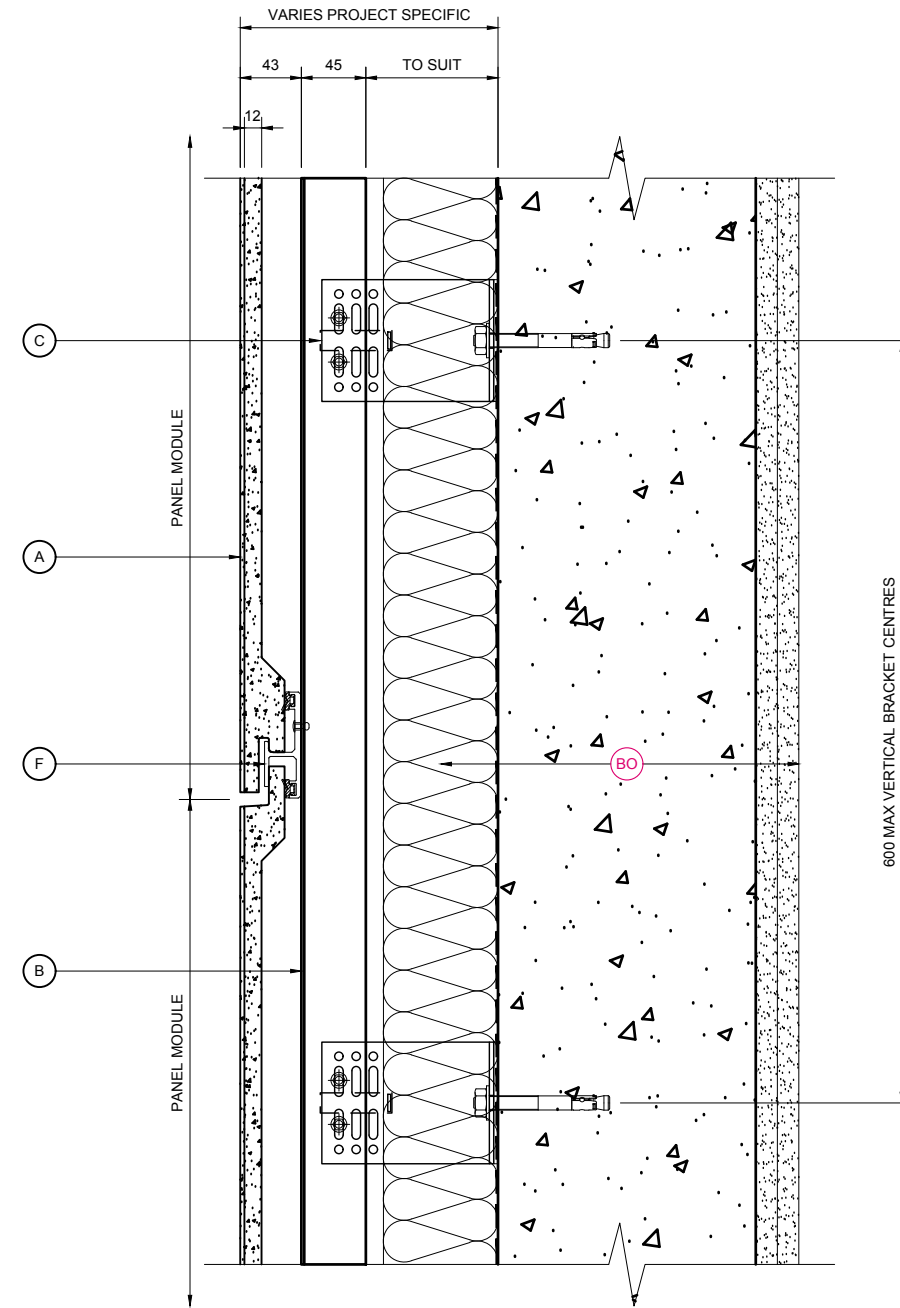

VERTICAL SECTION

KEY COMPONENT LEGEND

- (A) NORSKREEN® M2 PANEL
- (B) VERTICAL ALUMINIUM T SECTION SUPPORT
- (C) ALUMINIUM BRACKET WITH ISOLATION PAD
- (E) ALUMINIUM TOP CLIP
- (F) ALUMINIUM INTERMEDIATE CLIP
- (G) ALUMINIUM BOTTOM CLIP

(BO) INDICATIVE FINISHES NOT BY TELLING Eg :

JOINT SEALANTS/ BACKING ROD

- COMPRIBAND JOINT BACKING
- SUBSTRATE FIXINGS
- INSULATION
- BREATHER MEMBRANE
- CEMENT PARTICLE / LINING BOARD
- STEEL FRAMING SYSTEM
- INTERNAL FINISHES
- GLAZING SYSTEMS AND SEALS
- CLOSURE TRIMS / FLASHINGS

Rev.	Date	Comments
------	------	----------



© Telling Architectural Ltd  
Do not scale from this drawing. If in doubt ask


Material :  
NORSKREEN® M2

Series :  
B SERIES  
VERTICAL T AND BRACKETS  
TO CONCRETE

Drawing Title :  
VERTICAL SECTION

Scale : 1 : 5  
Drawn : JDP  
Date : MAR 16

Size	Drawing No.	Rev.
A3	NOR-M2B D01	

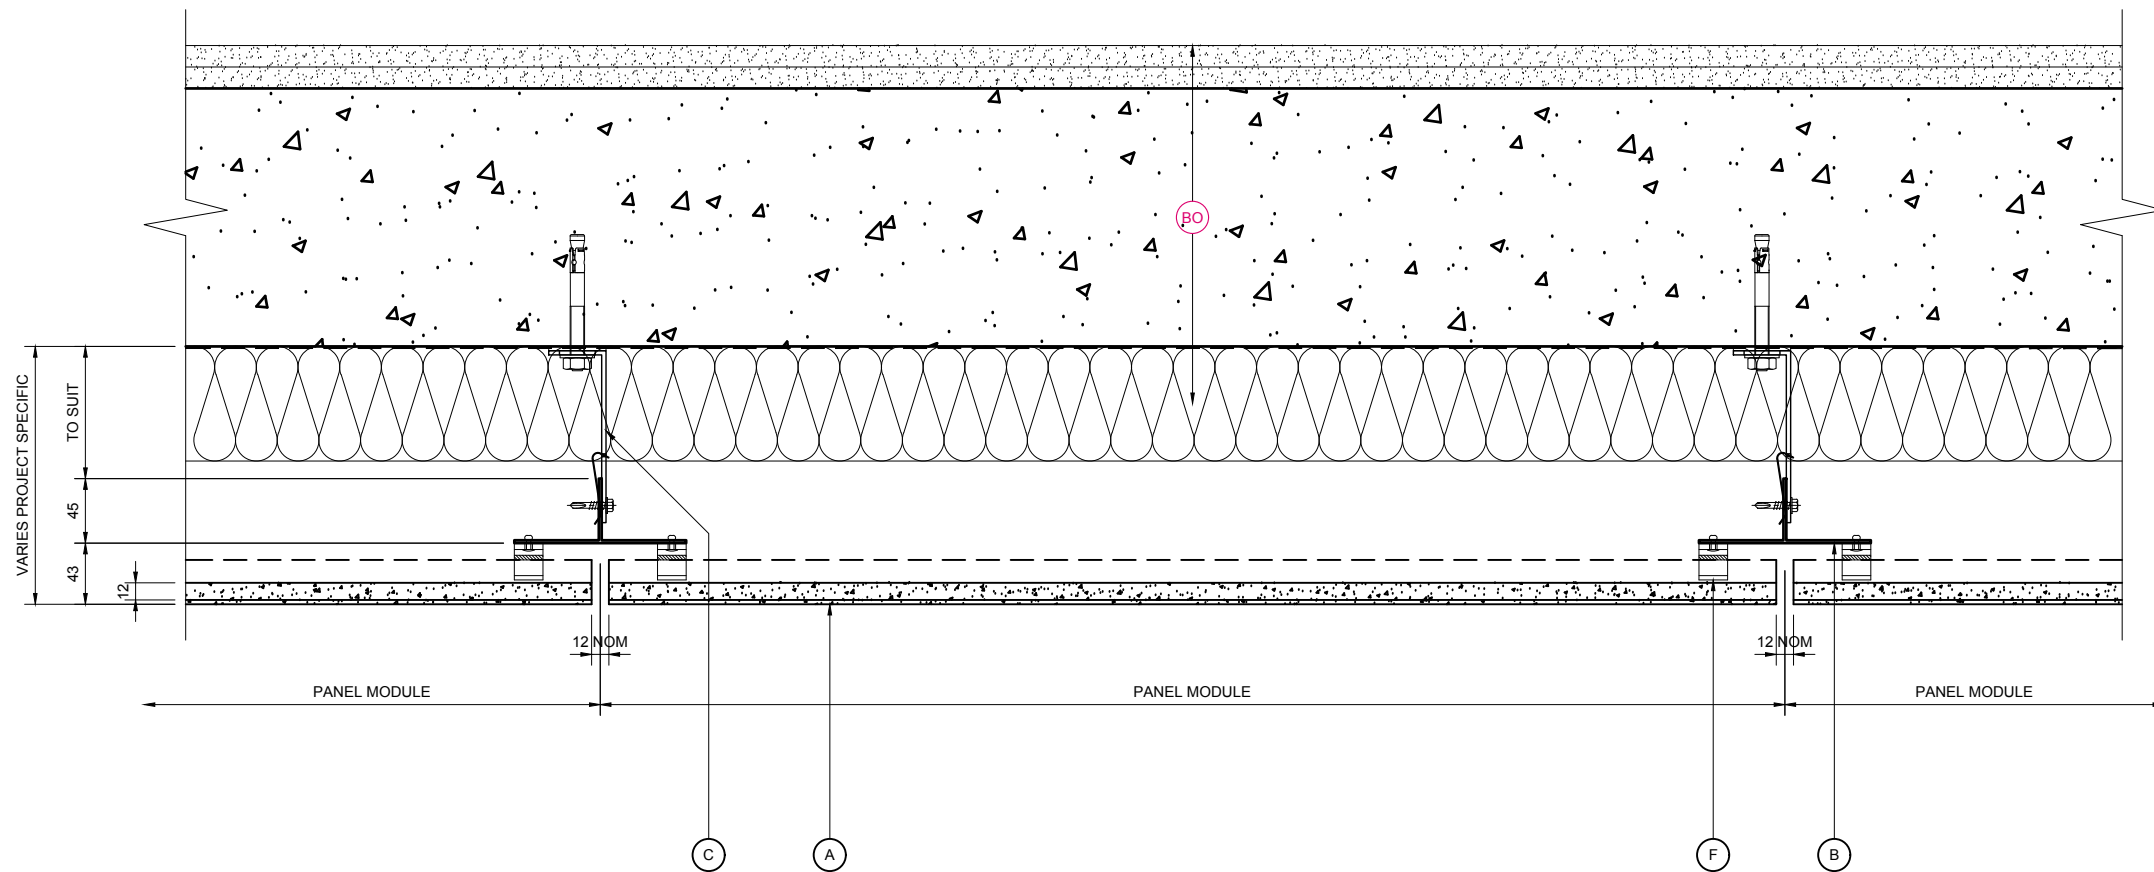

**KEY COMPONENT LEGEND**

- (A) NORSKREEN® M2 PANEL
- (B) VERTICAL ALUMINIUM T SECTION SUPPORT
- (C) ALUMINIUM BRACKET WITH ISOLATION PAD
- (E) ALUMINIUM TOP CLIP
- (F) ALUMINIUM INTERMEDIATE CLIP
- (G) ALUMINIUM BOTTOM CLIP

(BO) INDICATIVE FINISHES NOT BY TELLING Eg :

JOINT SEALANTS/ BACKING ROD

COMPRIBAND JOINT BACKING  
 SUBSTRATE FIXINGS  
 INSULATION  
 BREATHER MEMBRANE  
 CEMENT PARTICLE / LINING BOARD  
 STEEL FRAMING SYSTEM  
 INTERNAL FINISHES  
 GLAZING SYSTEMS AND SEALS  
 CLOSURE TRIMS / FLASHINGS

NOTE:  
 THESE STANDARD DETAILS DO NOT  
 INCORPORATE FIRE BARRIER  
 REQUIREMENTS AROUND WINDOW  
 OPENINGS AND FLOOR SLABS.  
 THESE INTERFACING  
 REQUIREMENTS MUST BE  
 REVIEWED WITH THE LOCAL FIRE  
 INSPECTOR BEFORE FINALISATION  
 OF DETAILS.

**HORIZONTAL SECTION**

Rev.	Date	Comments



© Telling Architectural Ltd  
 Do not scale from this drawing. If in doubt ask

Material :  
**NORSKREEN® M2**


Series :  
**B SERIES  
 VERTICAL T AND BRACKETS  
 TO CONCRETE**

Drawing Title :  
**HORIZONTAL SECTION**

Scale :  
**1 : 5**

Drawn : JDP  
 Date : MAR 16

Size	Drawing No.	Rev.
A3	NOR-M2B D02	

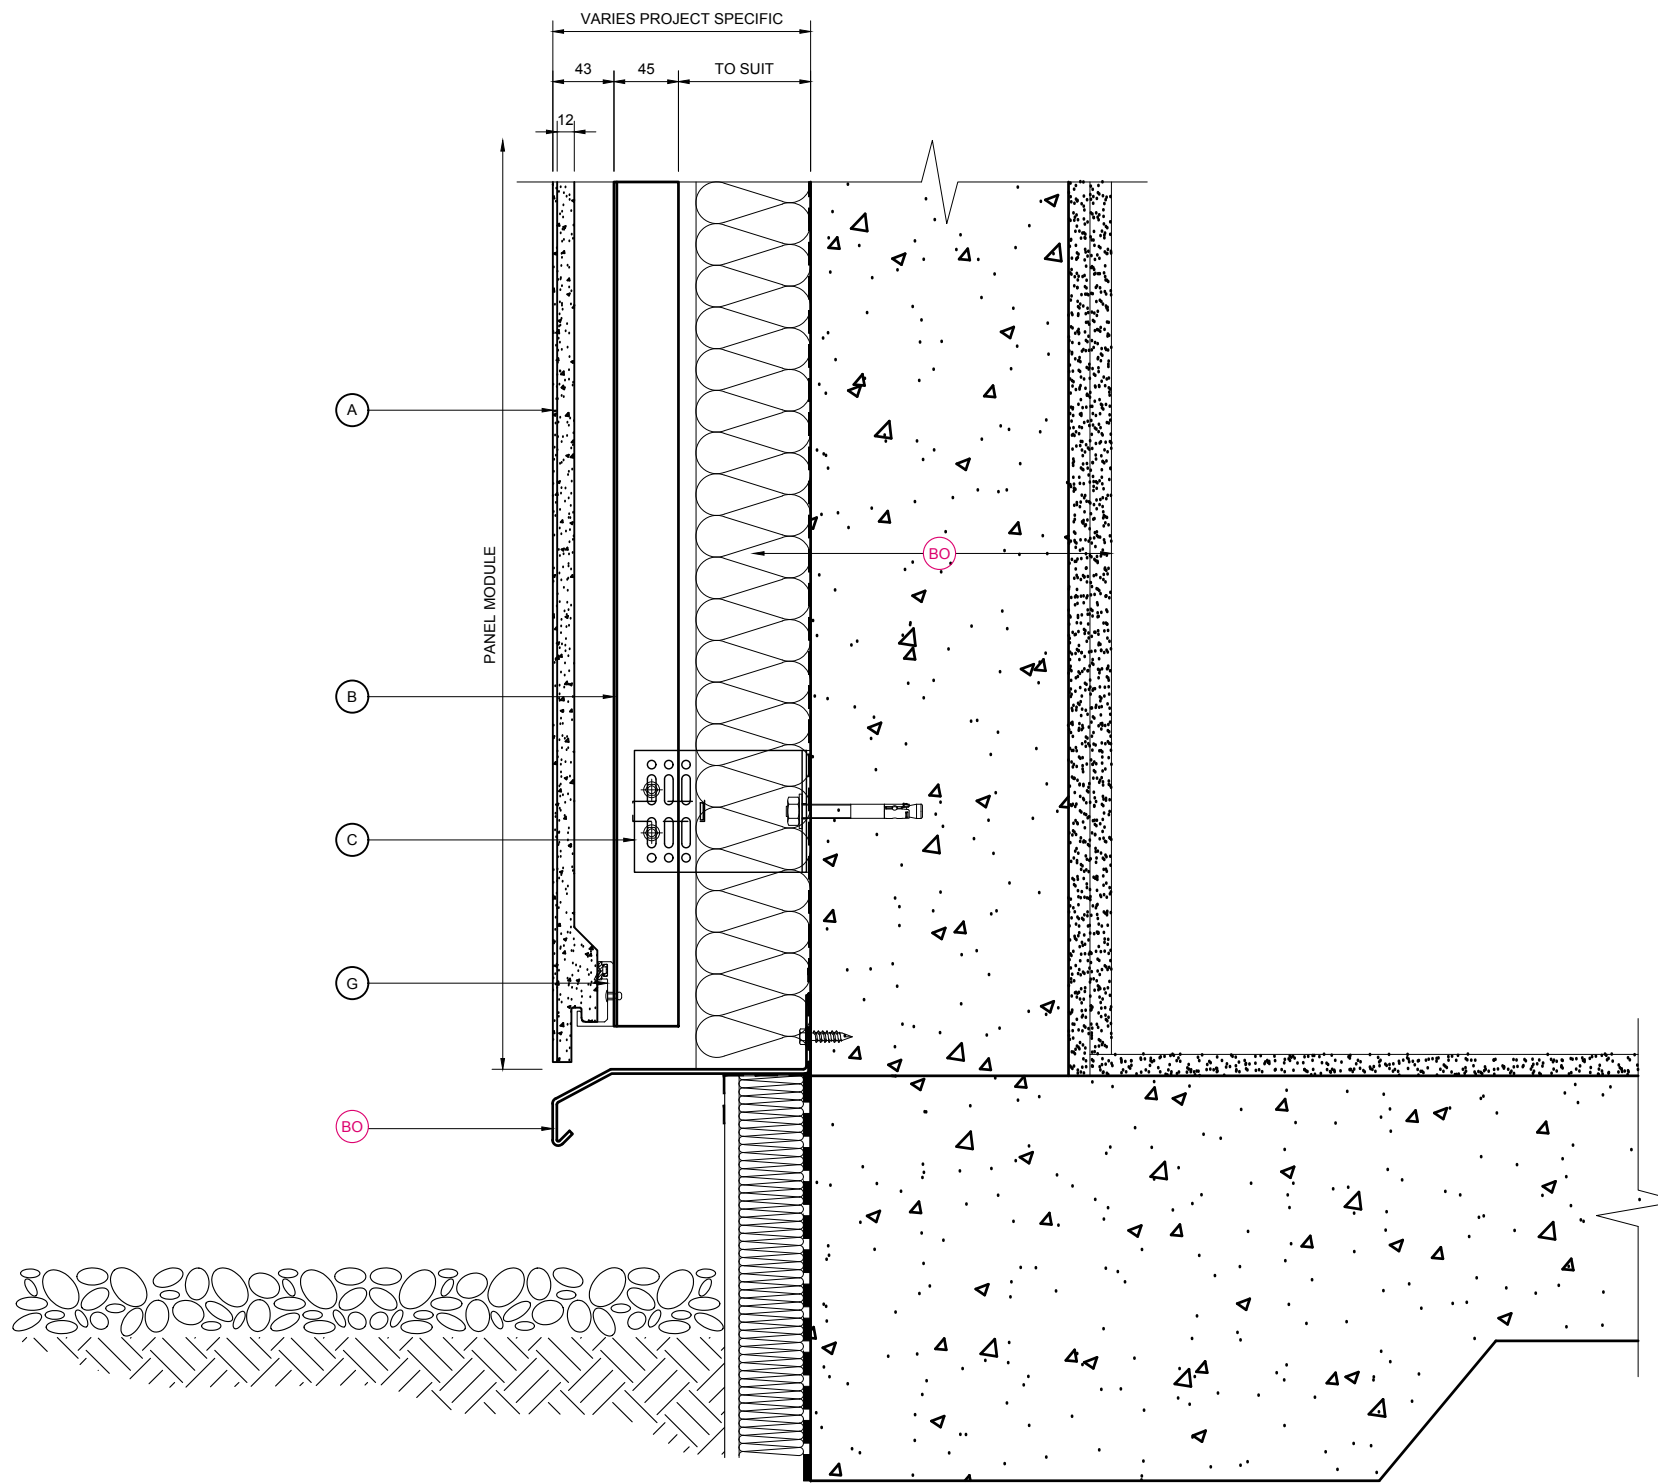

BASE DETAIL

NOTE:  
 THESE STANDARD DETAILS DO NOT  
 INCORPORATE FIRE BARRIER  
 REQUIREMENTS AROUND WINDOW  
 OPENINGS AND FLOOR SLABS.  
 THESE INTERFACING  
 REQUIREMENTS MUST BE  
 REVIEWED WITH THE LOCAL FIRE  
 INSPECTOR BEFORE FINALISATION  
 OF DETAILS.

KEY COMPONENT LEGEND

- (A) NORSKREEN® M2 PANEL
- (B) VERTICAL ALUMINIUM T SECTION SUPPORT
- (C) ALUMINIUM BRACKET WITH ISOLATION PAD
- (E) ALUMINIUM TOP CLIP
- (F) ALUMINIUM INTERMEDIATE CLIP
- (G) ALUMINIUM BOTTOM CLIP

(BO) INDICATIVE FINISHES NOT BY TELLING Eg :

- JOINT SEALANTS/ BACKING ROD
- COMPRIBAND JOINT BACKING
- SUBSTRATE FIXINGS
- INSULATION
- BREATHER MEMBRANE
- CEMENT PARTICLE / LINING BOARD
- STEEL FRAMING SYSTEM
- INTERNAL FINISHES
- GLAZING SYSTEMS AND SEALS
- CLOSURE TRIMS / FLASHINGS

Rev.	Date	Comments



© Telling Architectural Ltd  
 Do not scale from this drawing. If in doubt ask

Material :  
 NORSKREEN® M2


Series :  
 B SERIES  
 VERTICAL T AND BRACKET  
 TO CONCRETE

Drawing Title :  
 BASE DETAIL

Scale :  
 1 : 5

Drawn : JDP  
 Date : MAR 16

Size	Drawing No.	Rev.
A3	NOR-M2B D03	

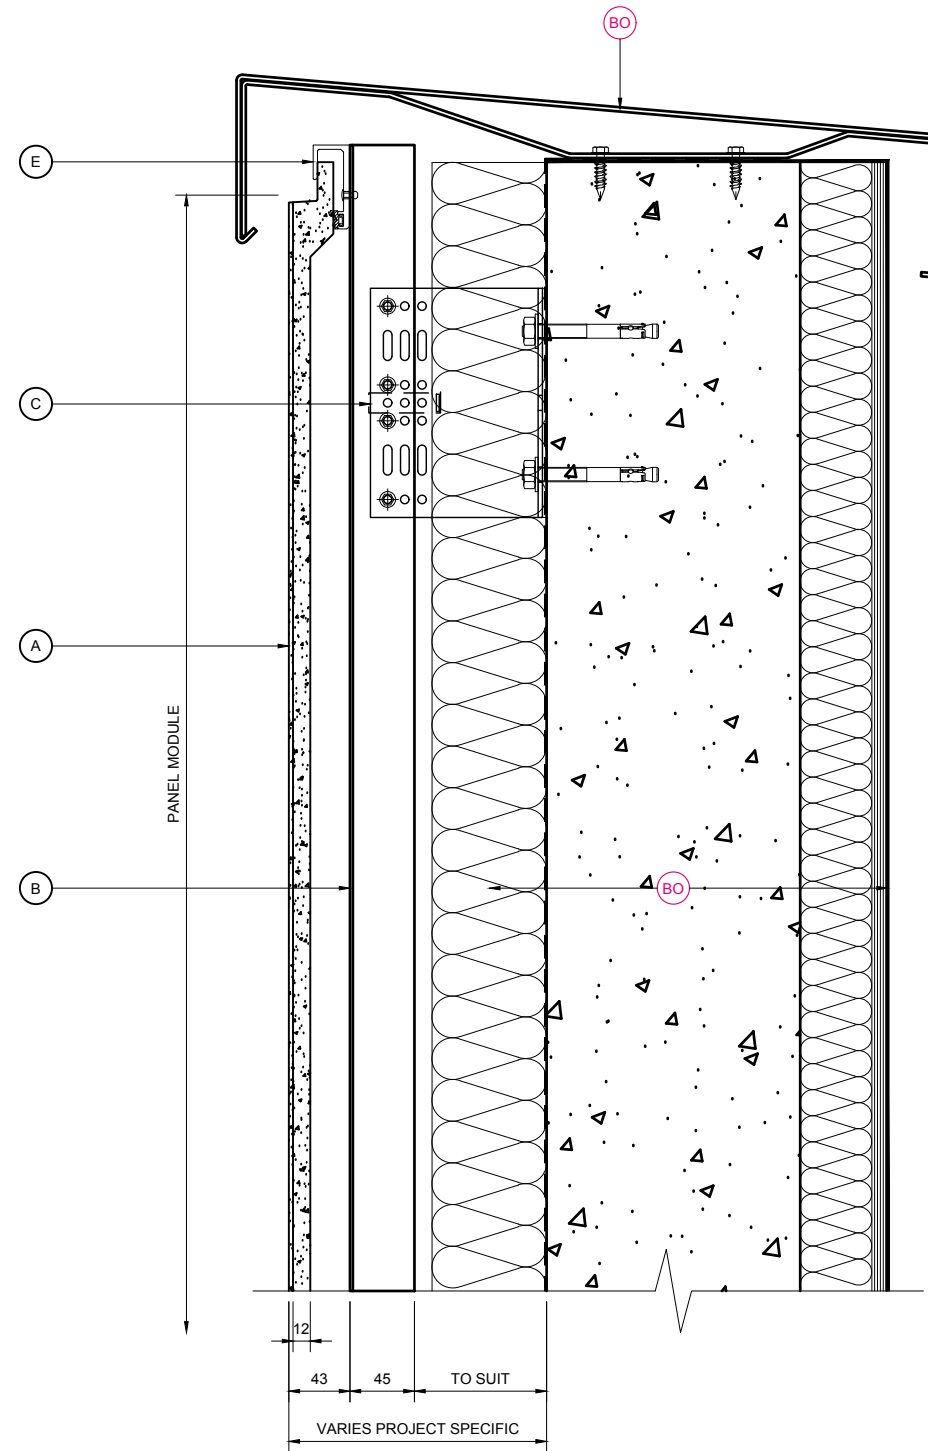

PARAPET DETAIL

NOTE:  
THESE STANDARD DETAILS DO NOT  
INCORPORATE FIRE BARRIER  
REQUIREMENTS AROUND WINDOW  
OPENINGS AND FLOOR SLABS.  
THESE INTERFACING  
REQUIREMENTS MUST BE  
REVIEWED WITH THE LOCAL FIRE  
INSPECTOR BEFORE FINALISATION  
OF DETAILS.

KEY COMPONENT LEGEND

- (A) NORSKREEN® M2 PANEL
- (B) VERTICAL ALUMINIUM T SECTION SUPPORT
- (C) ALUMINIUM BRACKET WITH ISOLATION PAD
- (E) ALUMINIUM TOP CLIP
- (F) ALUMINIUM INTERMEDIATE CLIP
- (G) ALUMINIUM BOTTOM CLIP

(BO) INDICATIVE FINISHES NOT BY TELLING Eg :

JOINT SEALANTS/ BACKING ROD

COMPRIBAND JOINT BACKING  
SUBSTRATE FIXINGS  
INSULATION  
BREATHER MEMBRANE  
CEMENT PARTICLE / LINING BOARD  
STEEL FRAMING SYSTEM  
INTERNAL FINISHES  
GLAZING SYSTEMS AND SEALS  
CLOSURE TRIMS / FLASHINGS

Rev.	Date	Comments



© Telling Architectural Ltd  
Do not scale from this drawing. If in doubt ask


Material :  
NORSKREEN® M2

Series :  
B SERIES  
VERTICAL T AND BRACKETS  
TO CONCRETE

Drawing Title :  
PARAPET DETAIL

Scale : 1 : 5  
Drawn : JDP  
Date : MAR 16

Size	Drawing No.	Rev.
A3	NOR-M2B D04	

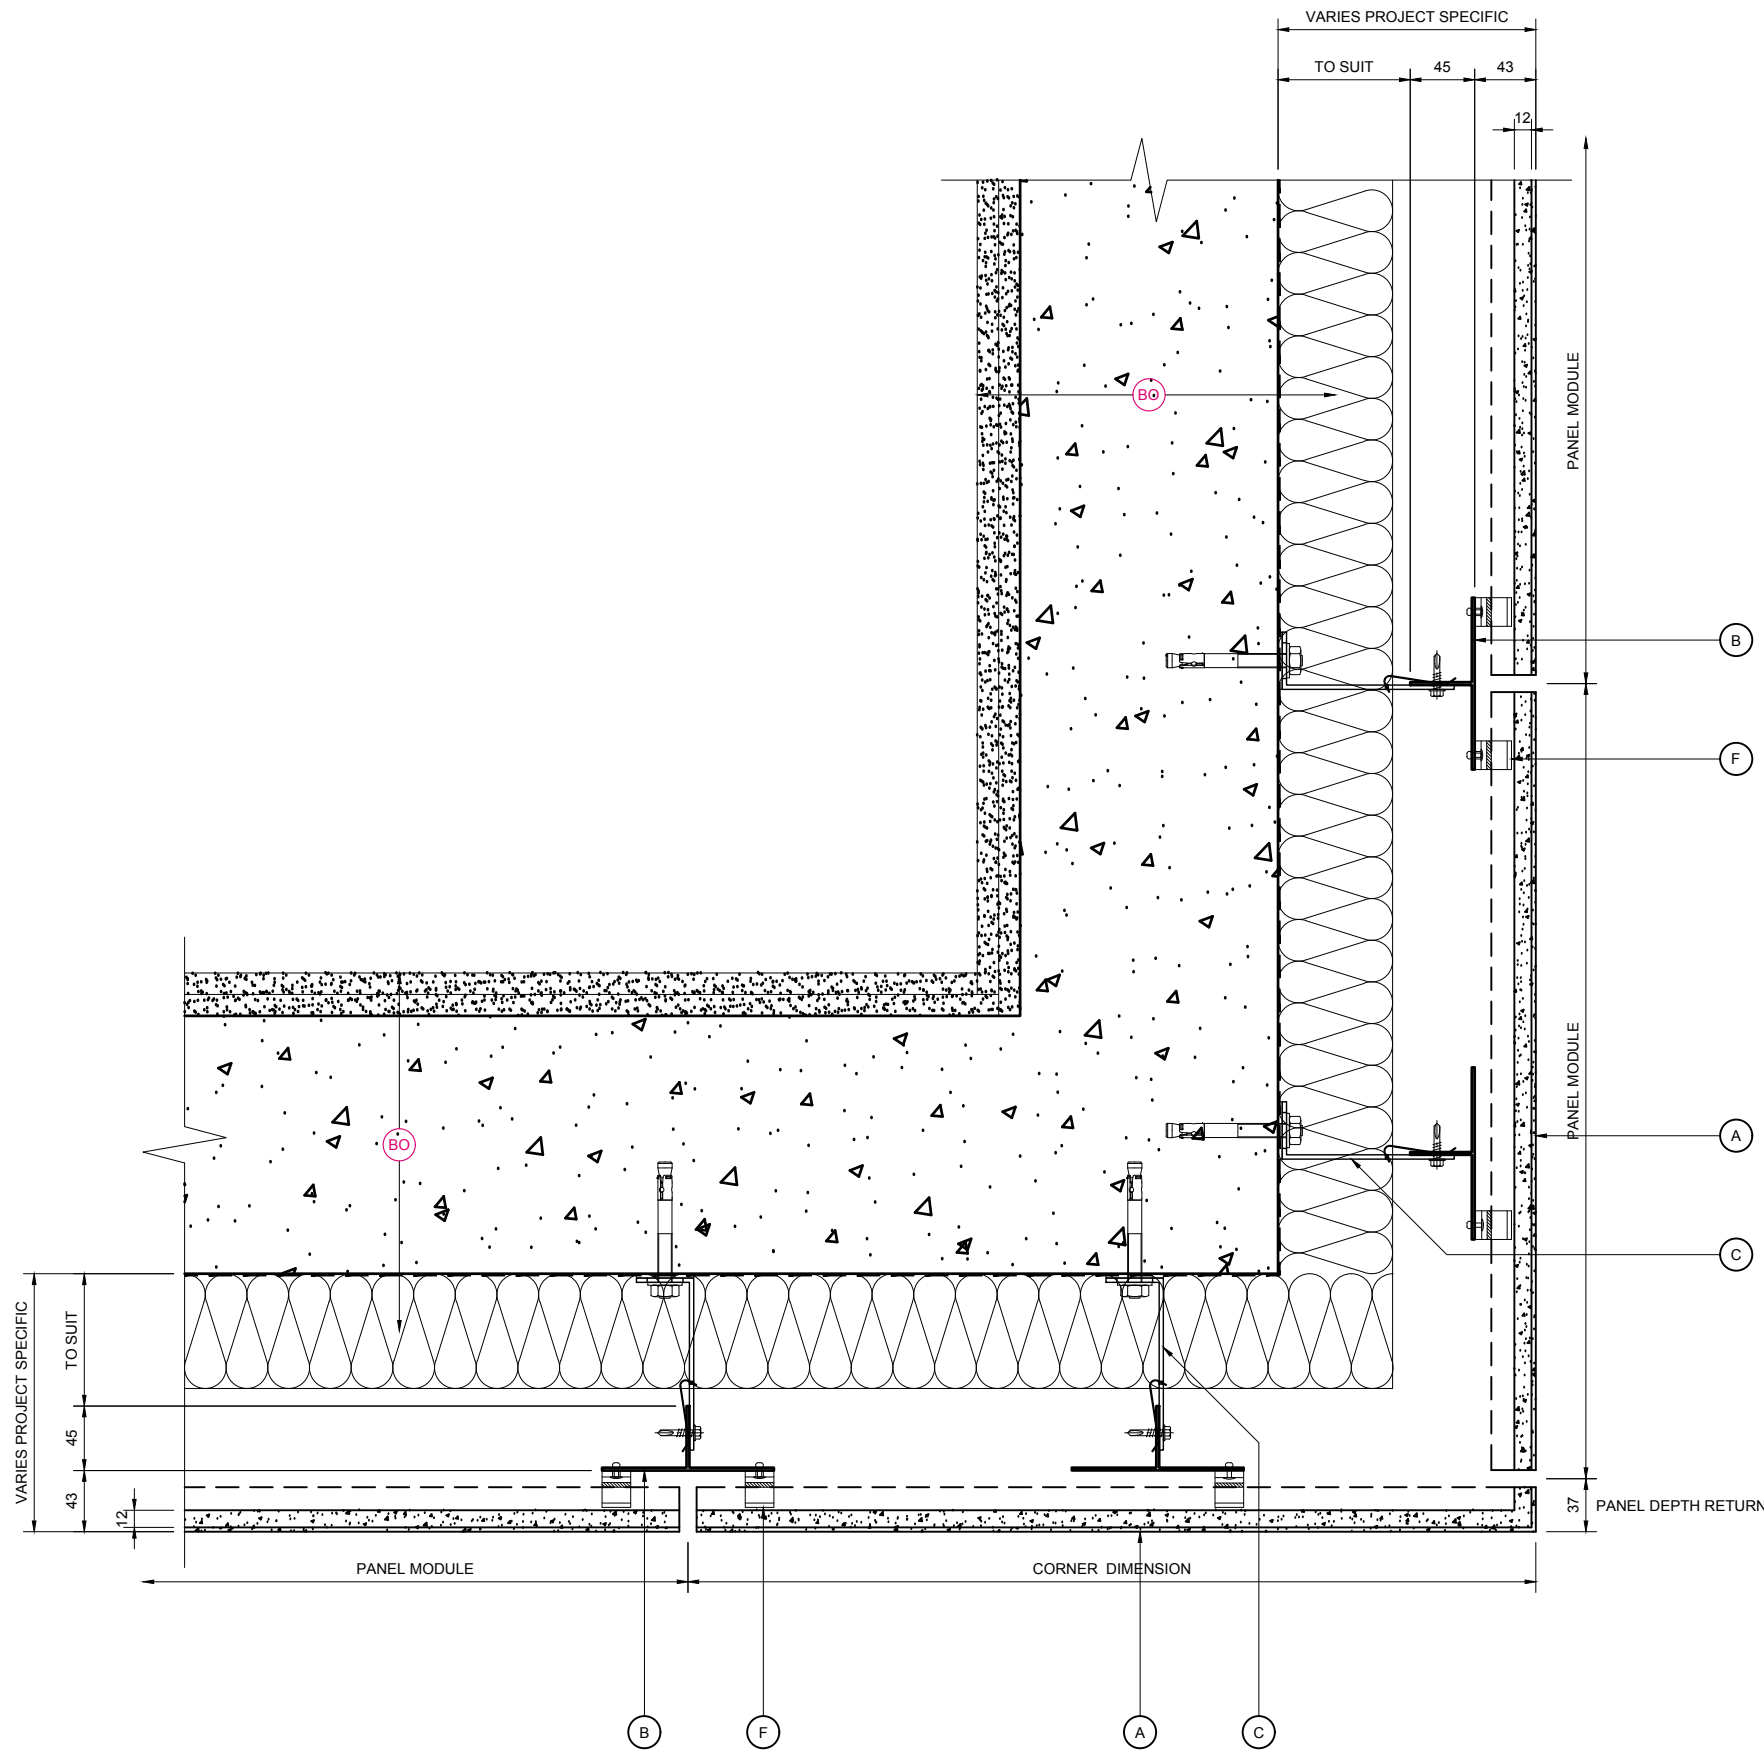

**KEY COMPONENT LEGEND**

- (A) NORSKREEN® M2 PANEL
- (B) VERTICAL ALUMINIUM T SECTION SUPPORT
- (C) ALUMINIUM BRACKET WITH ISOLATION PAD
- (E) ALUMINIUM TOP CLIP
- (F) ALUMINIUM INTERMEDIATE CLIP
- (G) ALUMINIUM BOTTOM CLIP

(BO) INDICATIVE FINISHES NOT BY TELLING Eg :

- JOINT SEALANTS/ BACKING ROD
- COMPRIBAND JOINT BACKING
- SUBSTRATE FIXINGS
- INSULATION
- BREATHER MEMBRANE
- CEMENT PARTICLE / LINING BOARD
- STEEL FRAMING SYSTEM
- INTERNAL FINISHES
- GLAZING SYSTEMS AND SEALS
- CLOSURE TRIMS / FLASHINGS

Rev.	Date	Comments



© Telling Architectural Ltd  
Do not scale from this drawing. If in doubt ask

Material :  
**NORSKREEN® M2**

Series :  
**B SERIES  
VERTICAL T AND BRACKETS  
TO CONCRETE**

Drawing Title :  
**EXTERNAL CORNER DETAIL**


Scale :	1 : 5	Drawn :	JDP
		Date :	MAR 16

Size	Drawing No.	Rev.
A3	NOR-M2B D05	

NOTE:  
THESE STANDARD DETAILS DO NOT  
INCORPORATE FIRE BARRIER  
REQUIREMENTS AROUND WINDOW  
OPENINGS AND FLOOR SLABS.  
THESE INTERFACING  
REQUIREMENTS MUST BE  
REVIEWED WITH THE LOCAL FIRE  
INSPECTOR BEFORE FINALISATION  
OF DETAILS.

**EXTERNAL CORNER DETAIL**

**SEE NOR-M2B D11 FOR CORNER PANEL OPTION**

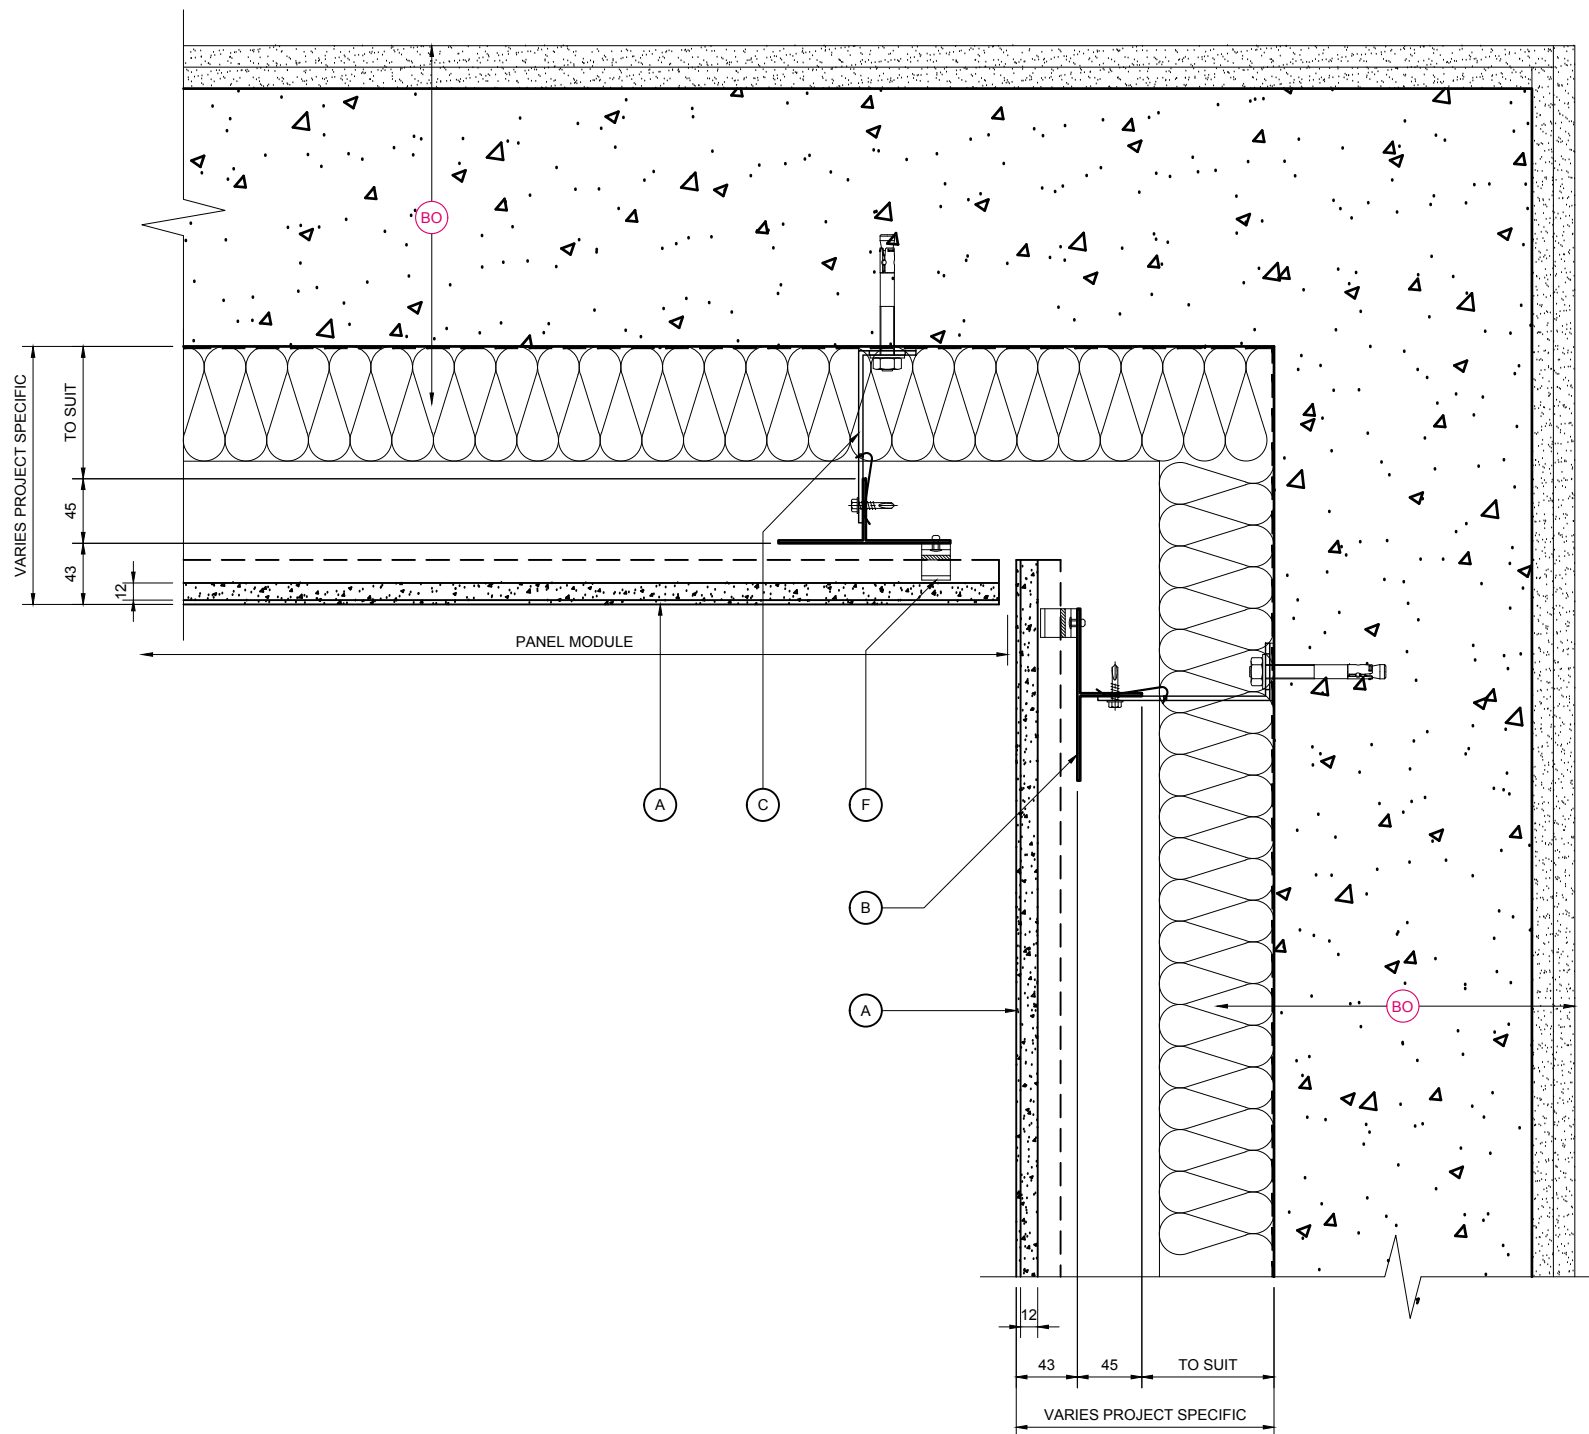

**KEY COMPONENT LEGEND**

- (A) NORSKREEN® M2 PANEL
- (B) VERTICAL ALUMINIUM T SECTION SUPPORT
- (C) ALUMINIUM BRACKET WITH ISOLATION PAD
- (E) ALUMINIUM TOP CLIP
- (F) ALUMINIUM INTERMEDIATE CLIP
- (G) ALUMINIUM BOTTOM CLIP

(BO) INDICATIVE FINISHES NOT BY TELLING Eg :

JOINT SEALANTS/ BACKING ROD

- COMPRIBAND JOINT BACKING
- SUBSTRATE FIXINGS
- INSULATION
- BREATHER MEMBRANE
- CEMENT PARTICLE / LINING BOARD
- STEEL FRAMING SYSTEM
- INTERNAL FINISHES
- GLAZING SYSTEMS AND SEALS
- CLOSURE TRIMS / FLASHINGS

Rev.	Date	Comments
------	------	----------



© Telling Architectural Ltd  
Do not scale from this drawing. If in doubt ask

Material :  
**NORSKREEN® M2**

Series :  
**B SERIES  
VERTICAL T AND BRACKETS  
TO CONCRETE**

Drawing Title :  
**INTERNAL CORNER DETAIL**


Scale :  
**1 : 5**

Drawn : JDP  
Date : MAR 16

Size	Drawing No.	Rev.
A3	NOR-M2B D06	

NOTE:  
THESE STANDARD DETAILS DO NOT  
INCORPORATE FIRE BARRIER  
REQUIREMENTS AROUND WINDOW  
OPENINGS AND FLOOR SLABS.  
THESE INTERFACING  
REQUIREMENTS MUST BE  
REVIEWED WITH THE LOCAL FIRE  
INSPECTOR BEFORE FINALISATION  
OF DETAILS.

**INTERNAL CORNER DETAIL**

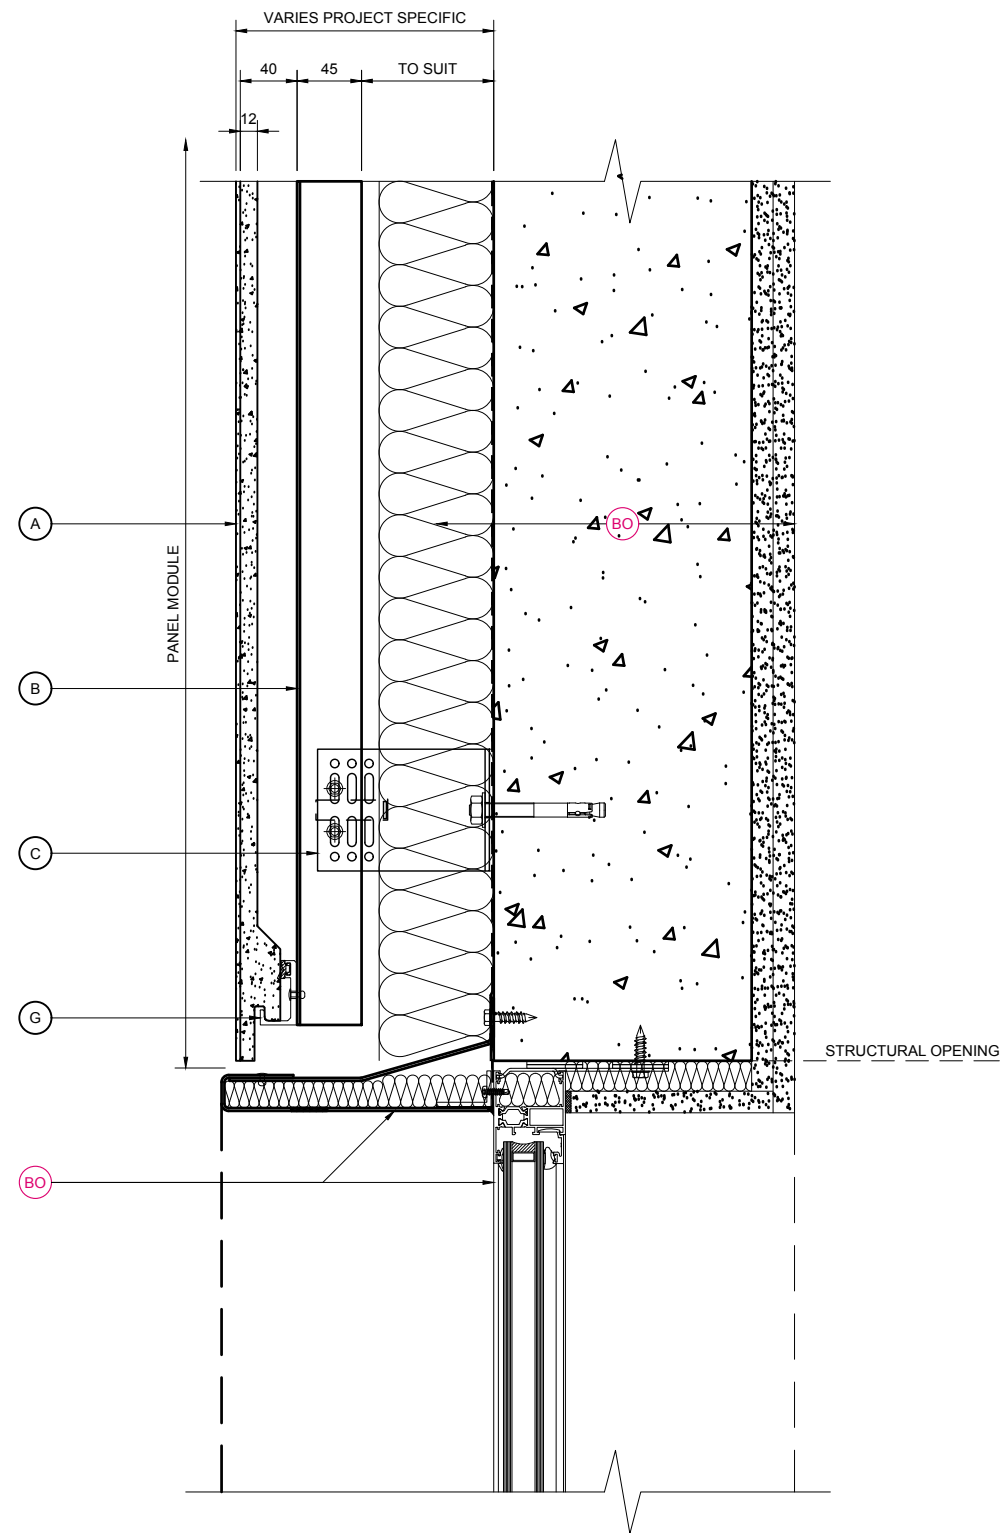

WINDOW HEAD DETAIL

SEE NOR-M2B D12 FOR PANEL RETURN OPTION

NOTE:  
THESE STANDARD DETAILS DO NOT  
INCORPORATE FIRE BARRIER  
REQUIREMENTS AROUND WINDOW  
OPENINGS AND FLOOR SLABS.  
THESE INTERFACING  
REQUIREMENTS MUST BE  
REVIEWED WITH THE LOCAL FIRE  
INSPECTOR BEFORE FINALISATION  
OF DETAILS.

KEY COMPONENT LEGEND

- (A) NORSKREEN® M2 PANEL
- (B) VERTICAL ALUMINIUM T SECTION SUPPORT
- (C) ALUMINIUM BRACKET WITH ISOLATION PAD
- (E) ALUMINIUM TOP CLIP
- (F) ALUMINIUM INTERMEDIATE CLIP
- (G) ALUMINIUM BOTTOM CLIP

(BO) INDICATIVE FINISHES NOT BY TELLING Eg :

JOINT SEALANTS/ BACKING ROD

- COMPRIBAND JOINT BACKING
- SUBSTRATE FIXINGS
- INSULATION
- BREATHER MEMBRANE
- CEMENT PARTICLE / LINING BOARD
- STEEL FRAMING SYSTEM
- INTERNAL FINISHES
- GLAZING SYSTEMS AND SEALS
- CLOSURE TRIMS / FLASHINGS

Rev.	Date	Comments



© Telling Architectural Ltd  
Do not scale from this drawing. If in doubt ask

Material :  
NORSKREEN® M2

Series :  
B SERIES  
VERTICAL T AND BRACKETS  
TO CONCRETE

Drawing Title :  
WINDOW HEAD DETAIL


Scale :  
1 : 5

Drawn : JDP  
Date : MAR 16

Size	Drawing No.	Rev.
A3	NOR-M2B D07	



NOTE:  
THESE STANDARD DETAILS DO NOT  
INCORPORATE FIRE BARRIER  
REQUIREMENTS AROUND WINDOW  
OPENINGS AND FLOOR SLABS.  
THESE INTERFACING  
REQUIREMENTS MUST BE  
REVIEWED WITH THE LOCAL FIRE  
INSPECTOR BEFORE FINALISATION  
OF DETAILS.

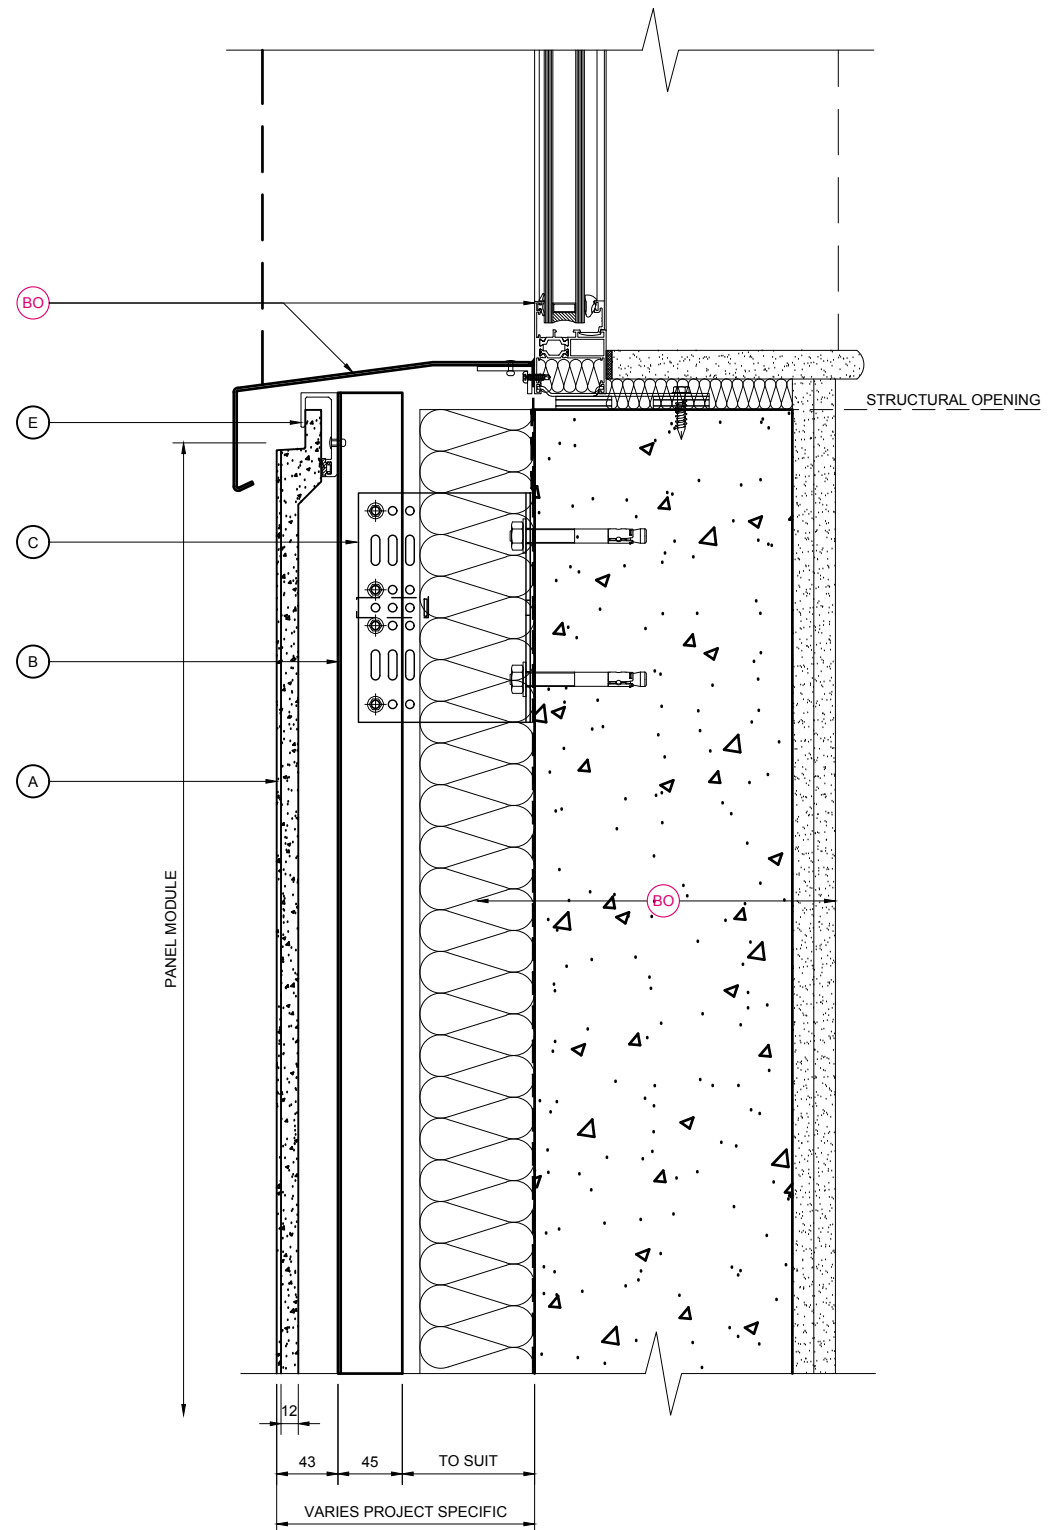

WINDOW CILL DETAIL

KEY COMPONENT LEGEND

- (A) NORSKREEN® M2 PANEL
- (B) VERTICAL ALUMINIUM T SECTION SUPPORT
- (C) ALUMINIUM BRACKET WITH ISOLATION PAD
- (E) ALUMINIUM TOP CLIP
- (F) ALUMINIUM INTERMEDIATE CLIP
- (G) ALUMINIUM BOTTOM CLIP

(BO) INDICATIVE FINISHES NOT BY TELLING Eg :

- JOINT SEALANTS/ BACKING ROD
- COMPRIBAND JOINT BACKING
- SUBSTRATE FIXINGS
- INSULATION
- BREATHER MEMBRANE
- CEMENT PARTICLE / LINING BOARD
- STEEL FRAMING SYSTEM
- INTERNAL FINISHES
- GLAZING SYSTEMS AND SEALS
- CLOSURE TRIMS / FLASHINGS

Rev.	Date	Comments



© Telling Architectural Ltd  
Do not scale from this drawing. If in doubt ask

Material :  
NORSKREEN® M2


Series :  
B SERIES  
VERTICAL T AND BRACKETS  
TO CONCRETE

Drawing Title :  
WINDOW CILL DETAIL

Scale :  
1 : 5

Drawn : JDP  
Date : MAR 16

Size	Drawing No.	Rev.
A3	NOR-M2B D08	

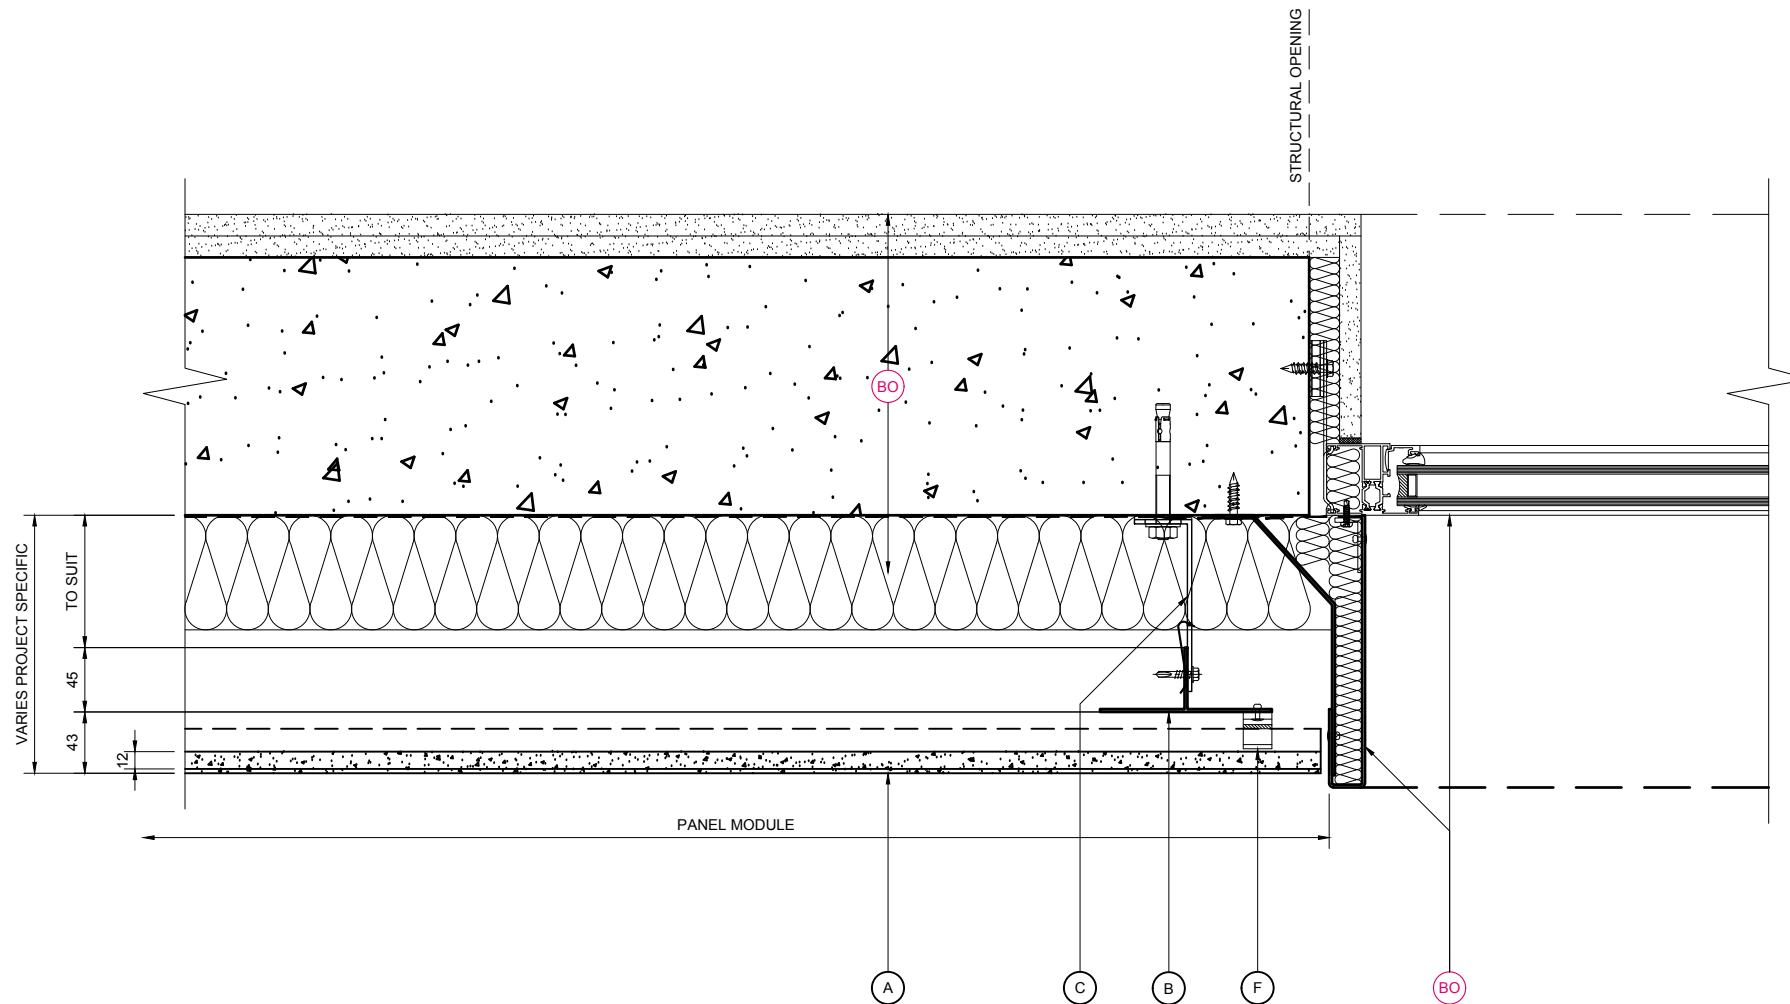

**KEY COMPONENT LEGEND**

- (A) NORSKREEN® M2 PANEL
- (B) VERTICAL ALUMINIUM T SECTION SUPPORT
- (C) ALUMINIUM BRACKET WITH ISOLATION PAD
- (E) ALUMINIUM TOP CLIP
- (F) ALUMINIUM INTERMEDIATE CLIP
- (G) ALUMINIUM BOTTOM CLIP

(BO) INDICATIVE FINISHES NOT BY TELLING Eg :

JOINT SEALANTS/ BACKING ROD

- COMPRIBAND JOINT BACKING
- SUBSTRATE FIXINGS
- INSULATION
- BREATHER MEMBRANE
- CEMENT PARTICLE / LINING BOARD
- STEEL FRAMING SYSTEM
- INTERNAL FINISHES
- GLAZING SYSTEMS AND SEALS
- CLOSURE TRIMS / FLASHINGS

Rev.	Date	Comments



© Telling Architectural Ltd  
Do not scale from this drawing. If in doubt ask

Material :  
**NORSKREEN® M2**

Series :  
**B SERIES  
VERTICAL T AND BRACKETS  
TO CONCRETE**

Drawing Title :  
**WINDOW JAMB DETAIL**


Scale :  
**1 : 5**

Drawn : JDP  
Date : MAR 16

Size	Drawing No.	Rev.
A3	NOR-M2B D09	

NOTE:  
THESE STANDARD DETAILS DO NOT  
INCORPORATE FIRE BARRIER  
REQUIREMENTS AROUND WINDOW  
OPENINGS AND FLOOR SLABS.  
THESE INTERFACING  
REQUIREMENTS MUST BE  
REVIEWED WITH THE LOCAL FIRE  
INSPECTOR BEFORE FINALISATION  
OF DETAILS.

**WINDOW JAMB DETAIL**

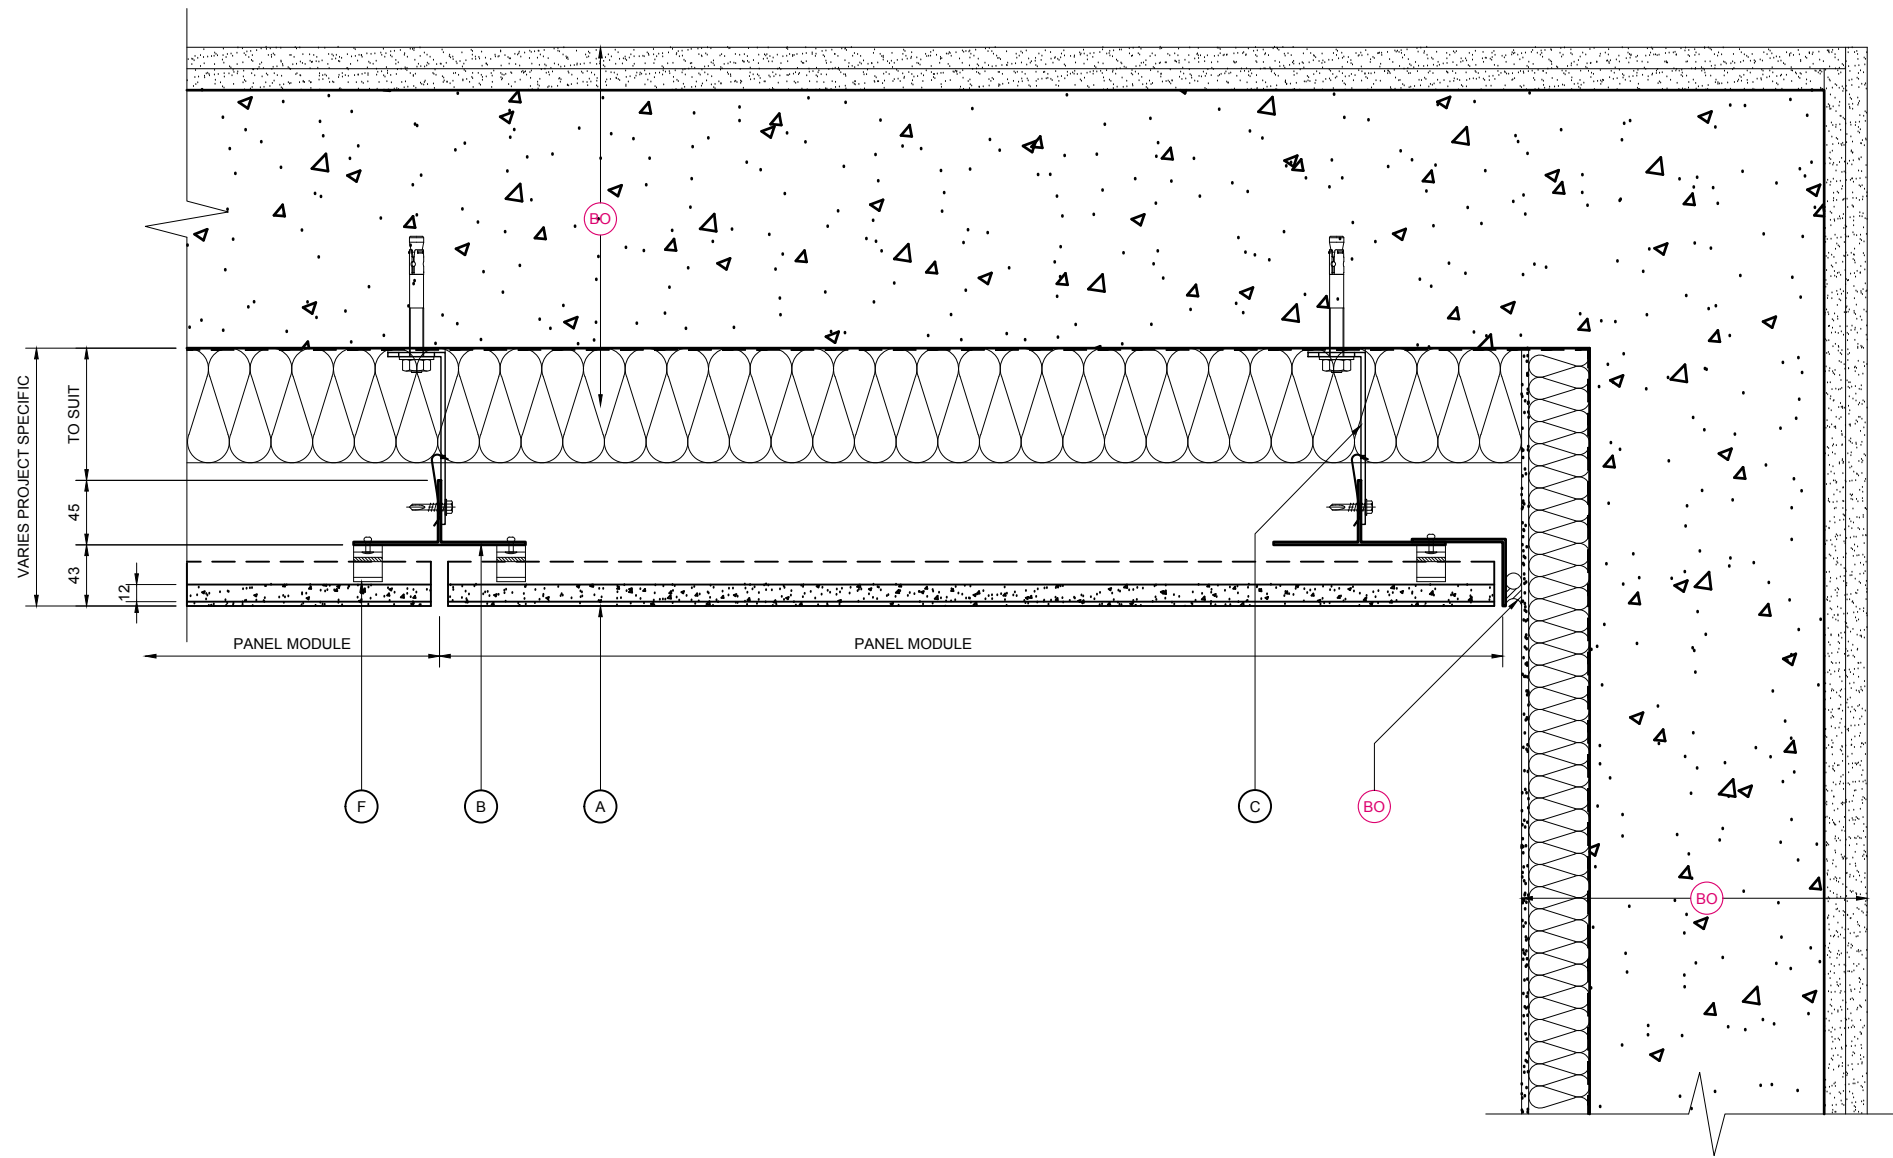

**KEY COMPONENT LEGEND**

- (A) NORSKREEN® M2 PANEL
- (B) VERTICAL ALUMINIUM T SECTION SUPPORT
- (C) ALUMINIUM BRACKET WITH ISOLATION PAD
- (E) ALUMINIUM TOP CLIP
- (F) ALUMINIUM INTERMEDIATE CLIP
- (G) ALUMINIUM BOTTOM CLIP

(BO) INDICATIVE FINISHES NOT BY TELLING Eg :

**JOINT SEALANTS/ BACKING ROD**

- COMPRIBAND JOINT BACKING
- SUBSTRATE FIXINGS
- INSULATION
- BREATHER MEMBRANE
- CEMENT PARTICLE / LINING BOARD
- STEEL FRAMING SYSTEM
- INTERNAL FINISHES
- GLAZING SYSTEMS AND SEALS
- CLOSURE TRIMS / FLASHINGS

Rev.	Date	Comments



© Telling Architectural Ltd  
Do not scale from this drawing. If in doubt ask

Material :  
**NORSKREEN® M2**

Series :  
**B SERIES  
VERTICAL T AND BRACKETS  
TO CONCRETE**

Drawing Title :  
**CLADDING ABUTMENT  
DETAIL**


Scale :  
**1 : 5**

Drawn : JDP  
Date : MAR 16

Size	Drawing No.	Rev.
A3	NOR-M2B D10	

NOTE:  
THESE STANDARD DETAILS DO NOT  
INCORPORATE FIRE BARRIER  
REQUIREMENTS AROUND WINDOW  
OPENINGS AND FLOOR SLABS.  
THESE INTERFACING  
REQUIREMENTS MUST BE  
REVIEWED WITH THE LOCAL FIRE  
INSPECTOR BEFORE FINALISATION  
OF DETAILS.

**CLADDING ABUTMENT DETAIL**

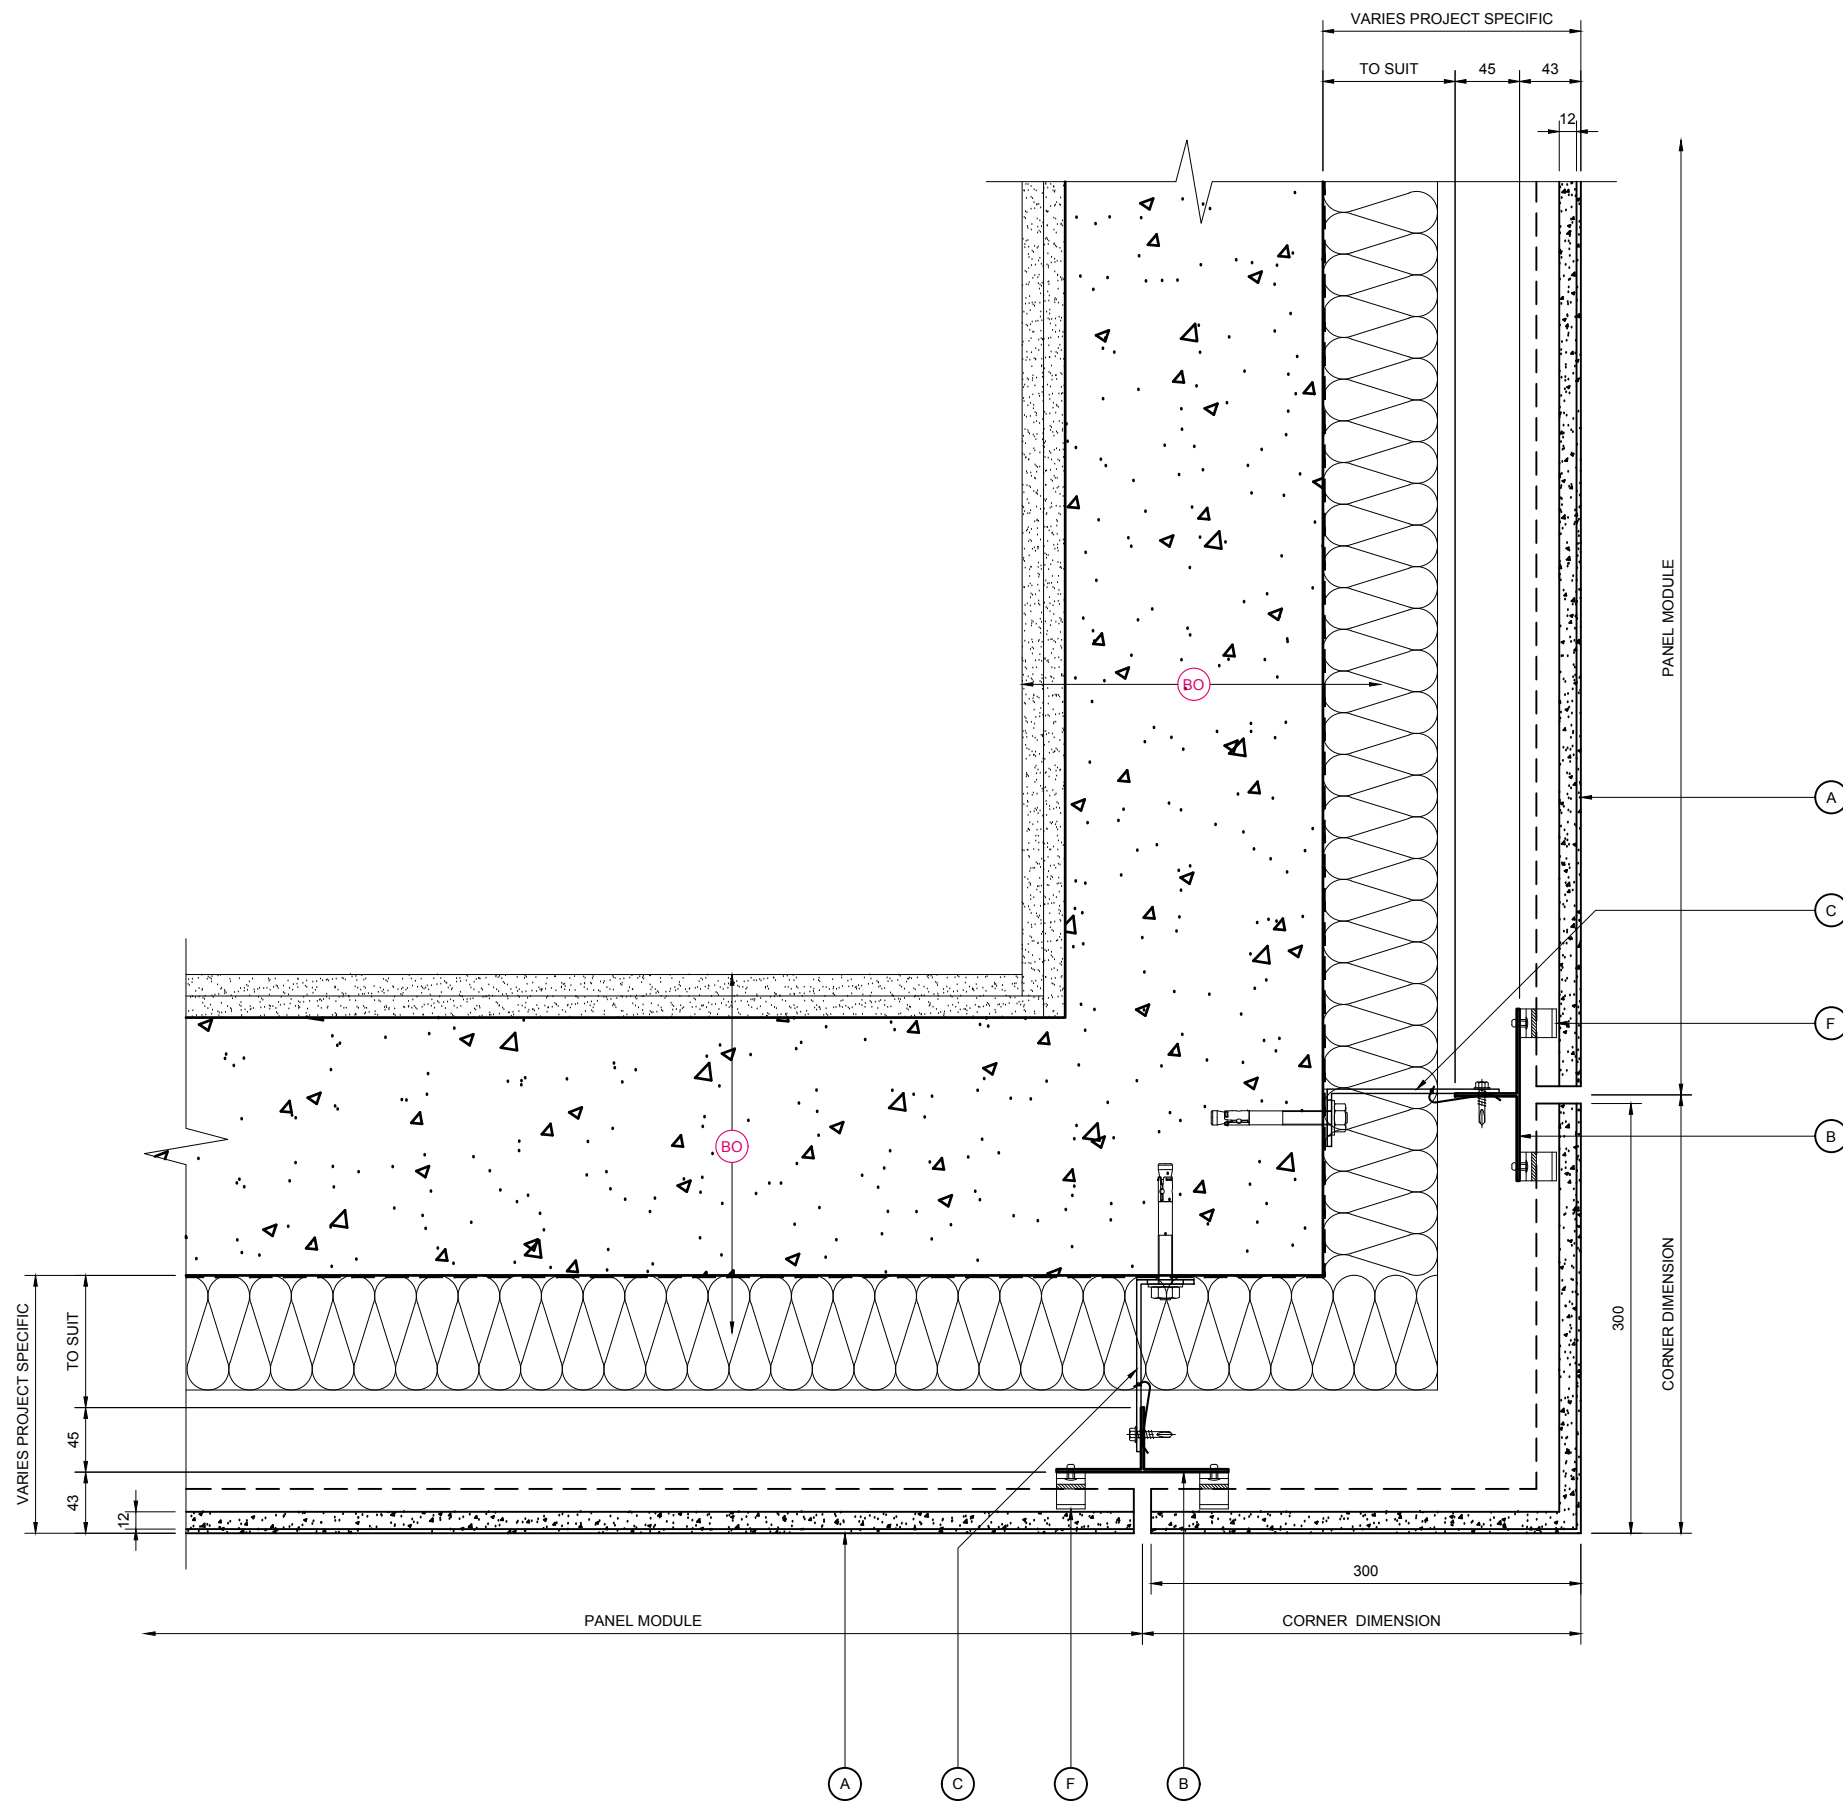

**KEY COMPONENT LEGEND**

- (A) NORSKREEN® M2 PANEL
- (B) VERTICAL ALUMINIUM T SECTION SUPPORT
- (C) ALUMINIUM BRACKET WITH ISOLATION PAD
- (E) ALUMINIUM TOP CLIP
- (F) ALUMINIUM INTERMEDIATE CLIP
- (G) ALUMINIUM BOTTOM CLIP

(BO) INDICATIVE FINISHES NOT BY TELLING Eg :

- JOINT SEALANTS/ BACKING ROD
- COMPRIBAND JOINT BACKING
- SUBSTRATE FIXINGS
- INSULATION
- BREATHER MEMBRANE
- CEMENT PARTICLE / LINING BOARD
- STEEL FRAMING SYSTEM
- INTERNAL FINISHES
- GLAZING SYSTEMS AND SEALS
- CLOSURE TRIMS / FLASHINGS

Rev.	Date	Comments



© Telling Architectural Ltd  
Do not scale from this drawing. If in doubt ask

Material :  
**NORSKREEN® M2**

Series :  
**B SERIES  
VERTICAL T AND BRACKETS  
TO CONCRETE**

Drawing Title :  
**EXTERNAL CORNER PANEL  
DETAIL**


Scale :  
**1 : 5**

Drawn : JDP  
Date : MAR 16

Size	Drawing No.	Rev.
A3	NOR-M2B D11	

NOTE:  
THESE STANDARD DETAILS DO NOT  
INCORPORATE FIRE BARRIER  
REQUIREMENTS AROUND WINDOW  
OPENINGS AND FLOOR SLABS.  
THESE INTERFACING  
REQUIREMENTS MUST BE  
REVIEWED WITH THE LOCAL FIRE  
INSPECTOR BEFORE FINALISATION  
OF DETAILS.

**EXTERNAL CORNER PANEL DETAIL**

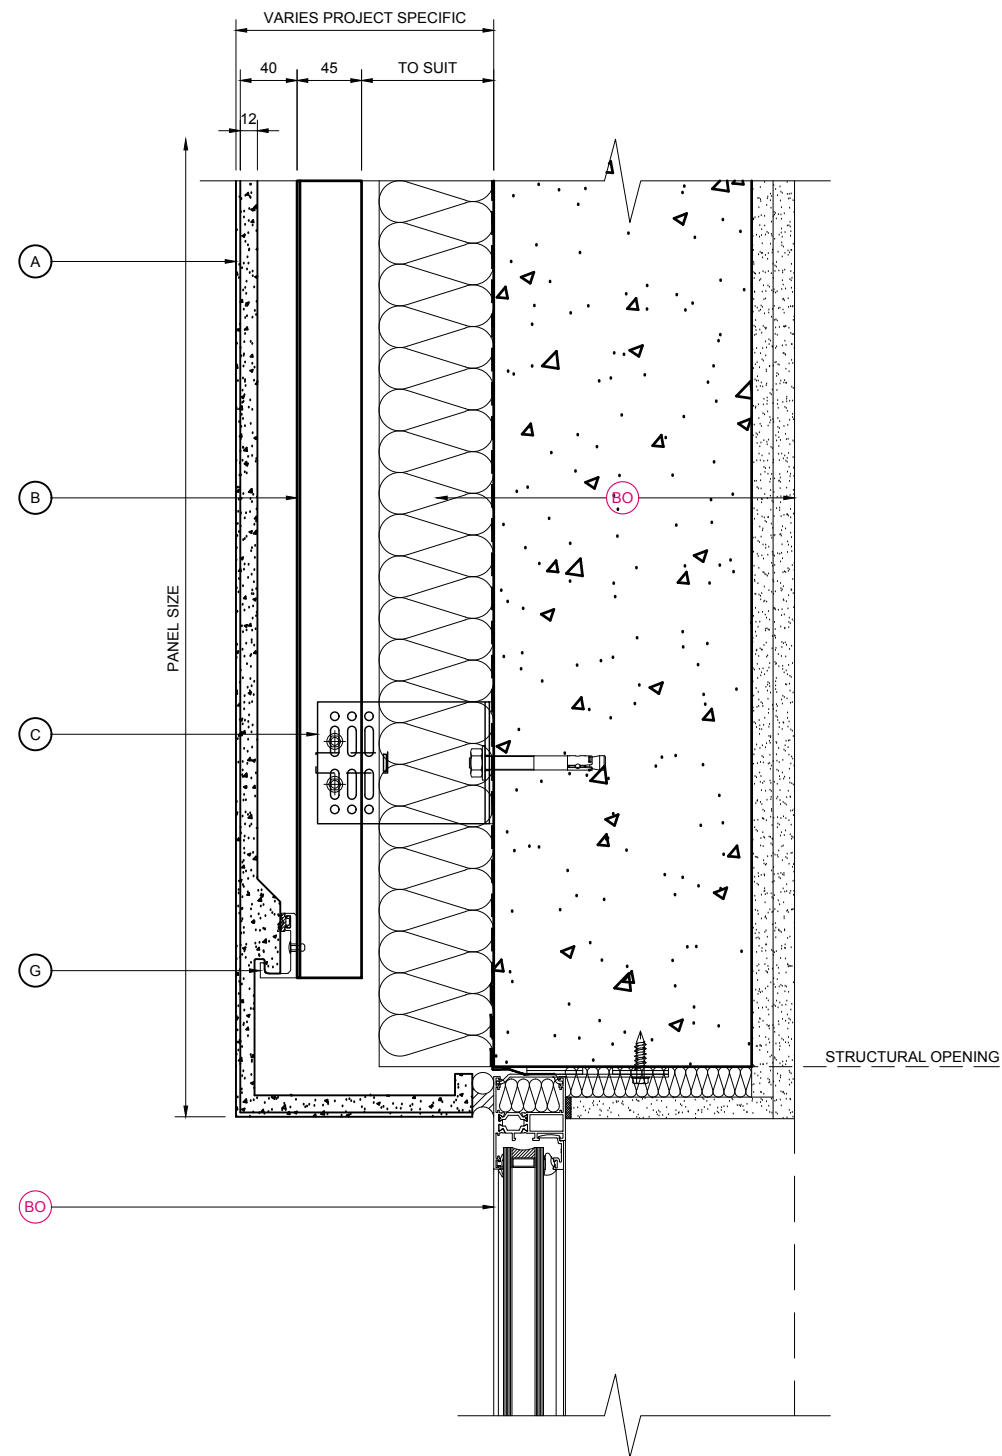

WINDOW HEAD PANEL DETAIL

KEY COMPONENT LEGEND

- (A) NORSKREEN® M2 PANEL
- (B) VERTICAL ALUMINIUM T SECTION SUPPORT
- (C) ALUMINIUM BRACKET WITH ISOLATION PAD
- (E) ALUMINIUM TOP CLIP
- (F) ALUMINIUM INTERMEDIATE CLIP
- (G) ALUMINIUM BOTTOM CLIP

(BO) INDICATIVE FINISHES NOT BY TELLING Eg :

JOINT SEALANTS/ BACKING ROD

- COMPRIBAND JOINT BACKING
- SUBSTRATE FIXINGS
- INSULATION
- BREATHER MEMBRANE
- CEMENT PARTICLE / LINING BOARD
- STEEL FRAMING SYSTEM
- INTERNAL FINISHES
- GLAZING SYSTEMS AND SEALS
- CLOSURE TRIMS / FLASHINGS

Rev.	Date	Comments
------	------	----------



© Telling Architectural Ltd  
Do not scale from this drawing. If in doubt ask

Material :  
NORSKREEN® M2


Series :  
B SERIES  
VERTICAL T AND BRACKETS  
TO CONCRETE

Drawing Title :  
WINDOW HEAD PANEL  
DETAIL

Scale :  
1 : 5

Drawn : JDP  
Date : MAR 16

Size	Drawing No.	Rev.
A3	NOR-M2B D12	

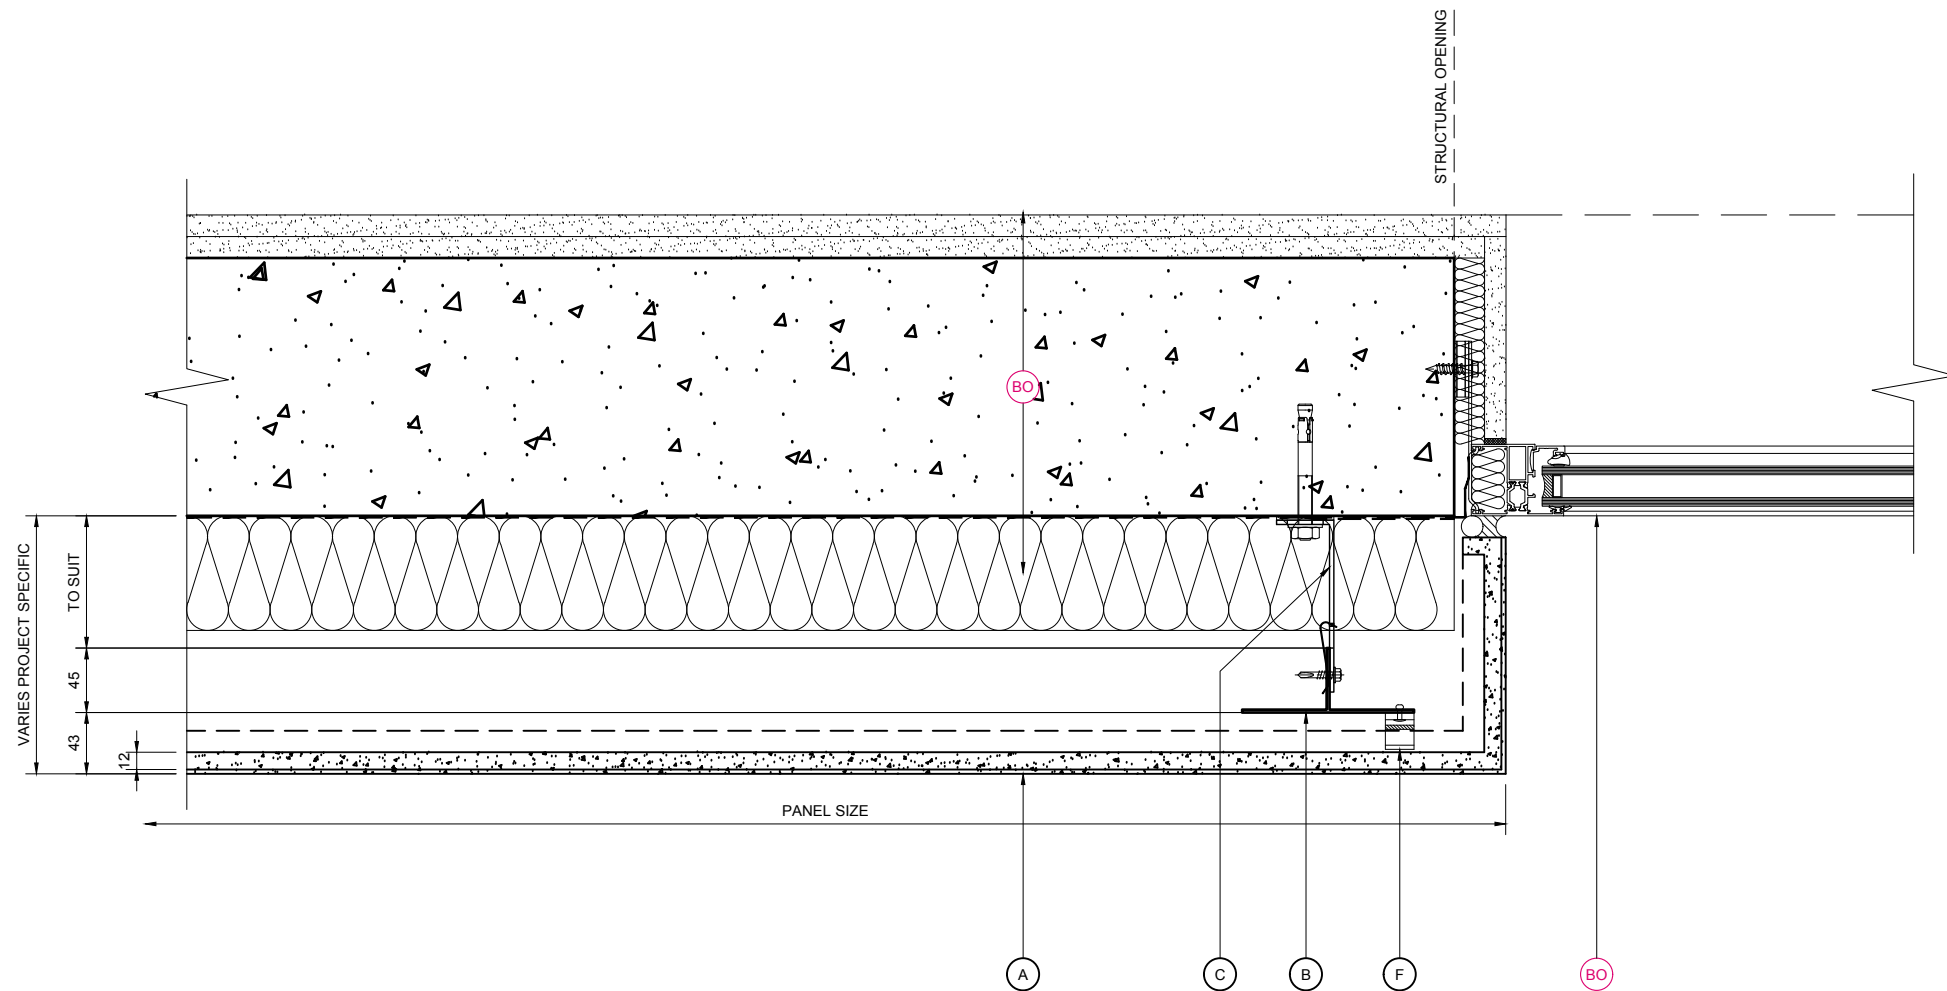

**KEY COMPONENT LEGEND**

- (A) NORSKREEN® M2 PANEL
- (B) VERTICAL ALUMINIUM T SECTION SUPPORT
- (C) ALUMINIUM BRACKET WITH ISOLATION PAD
- (E) ALUMINIUM TOP CLIP
- (F) ALUMINIUM INTERMEDIATE CLIP
- (G) ALUMINIUM BOTTOM CLIP

(BO) INDICATIVE FINISHES NOT BY TELLING Eg :

JOINT SEALANTS/ BACKING ROD

COMPRIBAND JOINT BACKING  
 SUBSTRATE FIXINGS  
 INSULATION  
 BREATHER MEMBRANE  
 CEMENT PARTICLE / LINING BOARD  
 STEEL FRAMING SYSTEM  
 INTERNAL FINISHES  
 GLAZING SYSTEMS AND SEALS  
 CLOSURE TRIMS / FLASHINGS

Rev.	Date	Comments



© Telling Architectural Ltd  
 Do not scale from this drawing. If in doubt ask

Material :  
 NORSKREEN® M2

Series :  
 B SERIES  
 VERTICAL T AND BRACKETS  
 TO CONCRETE

Drawing Title :  
 WINDOW JAMB PANEL  
 DETAIL

Scale :  
 1 : 5

Drawn : JDP  
 Date : MAR 16

Size	Drawing No.	Rev.
A3	NOR-M2B D13	

WINDOW JAMB PANEL DETAIL